


(A REVISION OF LOTS 1-23 OF DEERWALK SOUTH P.R.U.D. SUBDIVISION PHASE I)

IN SOUTH OGDEN CITY

TAXING UNIT: 27

SCALE 1 IN TO 50 FT

SEE PAGE 80

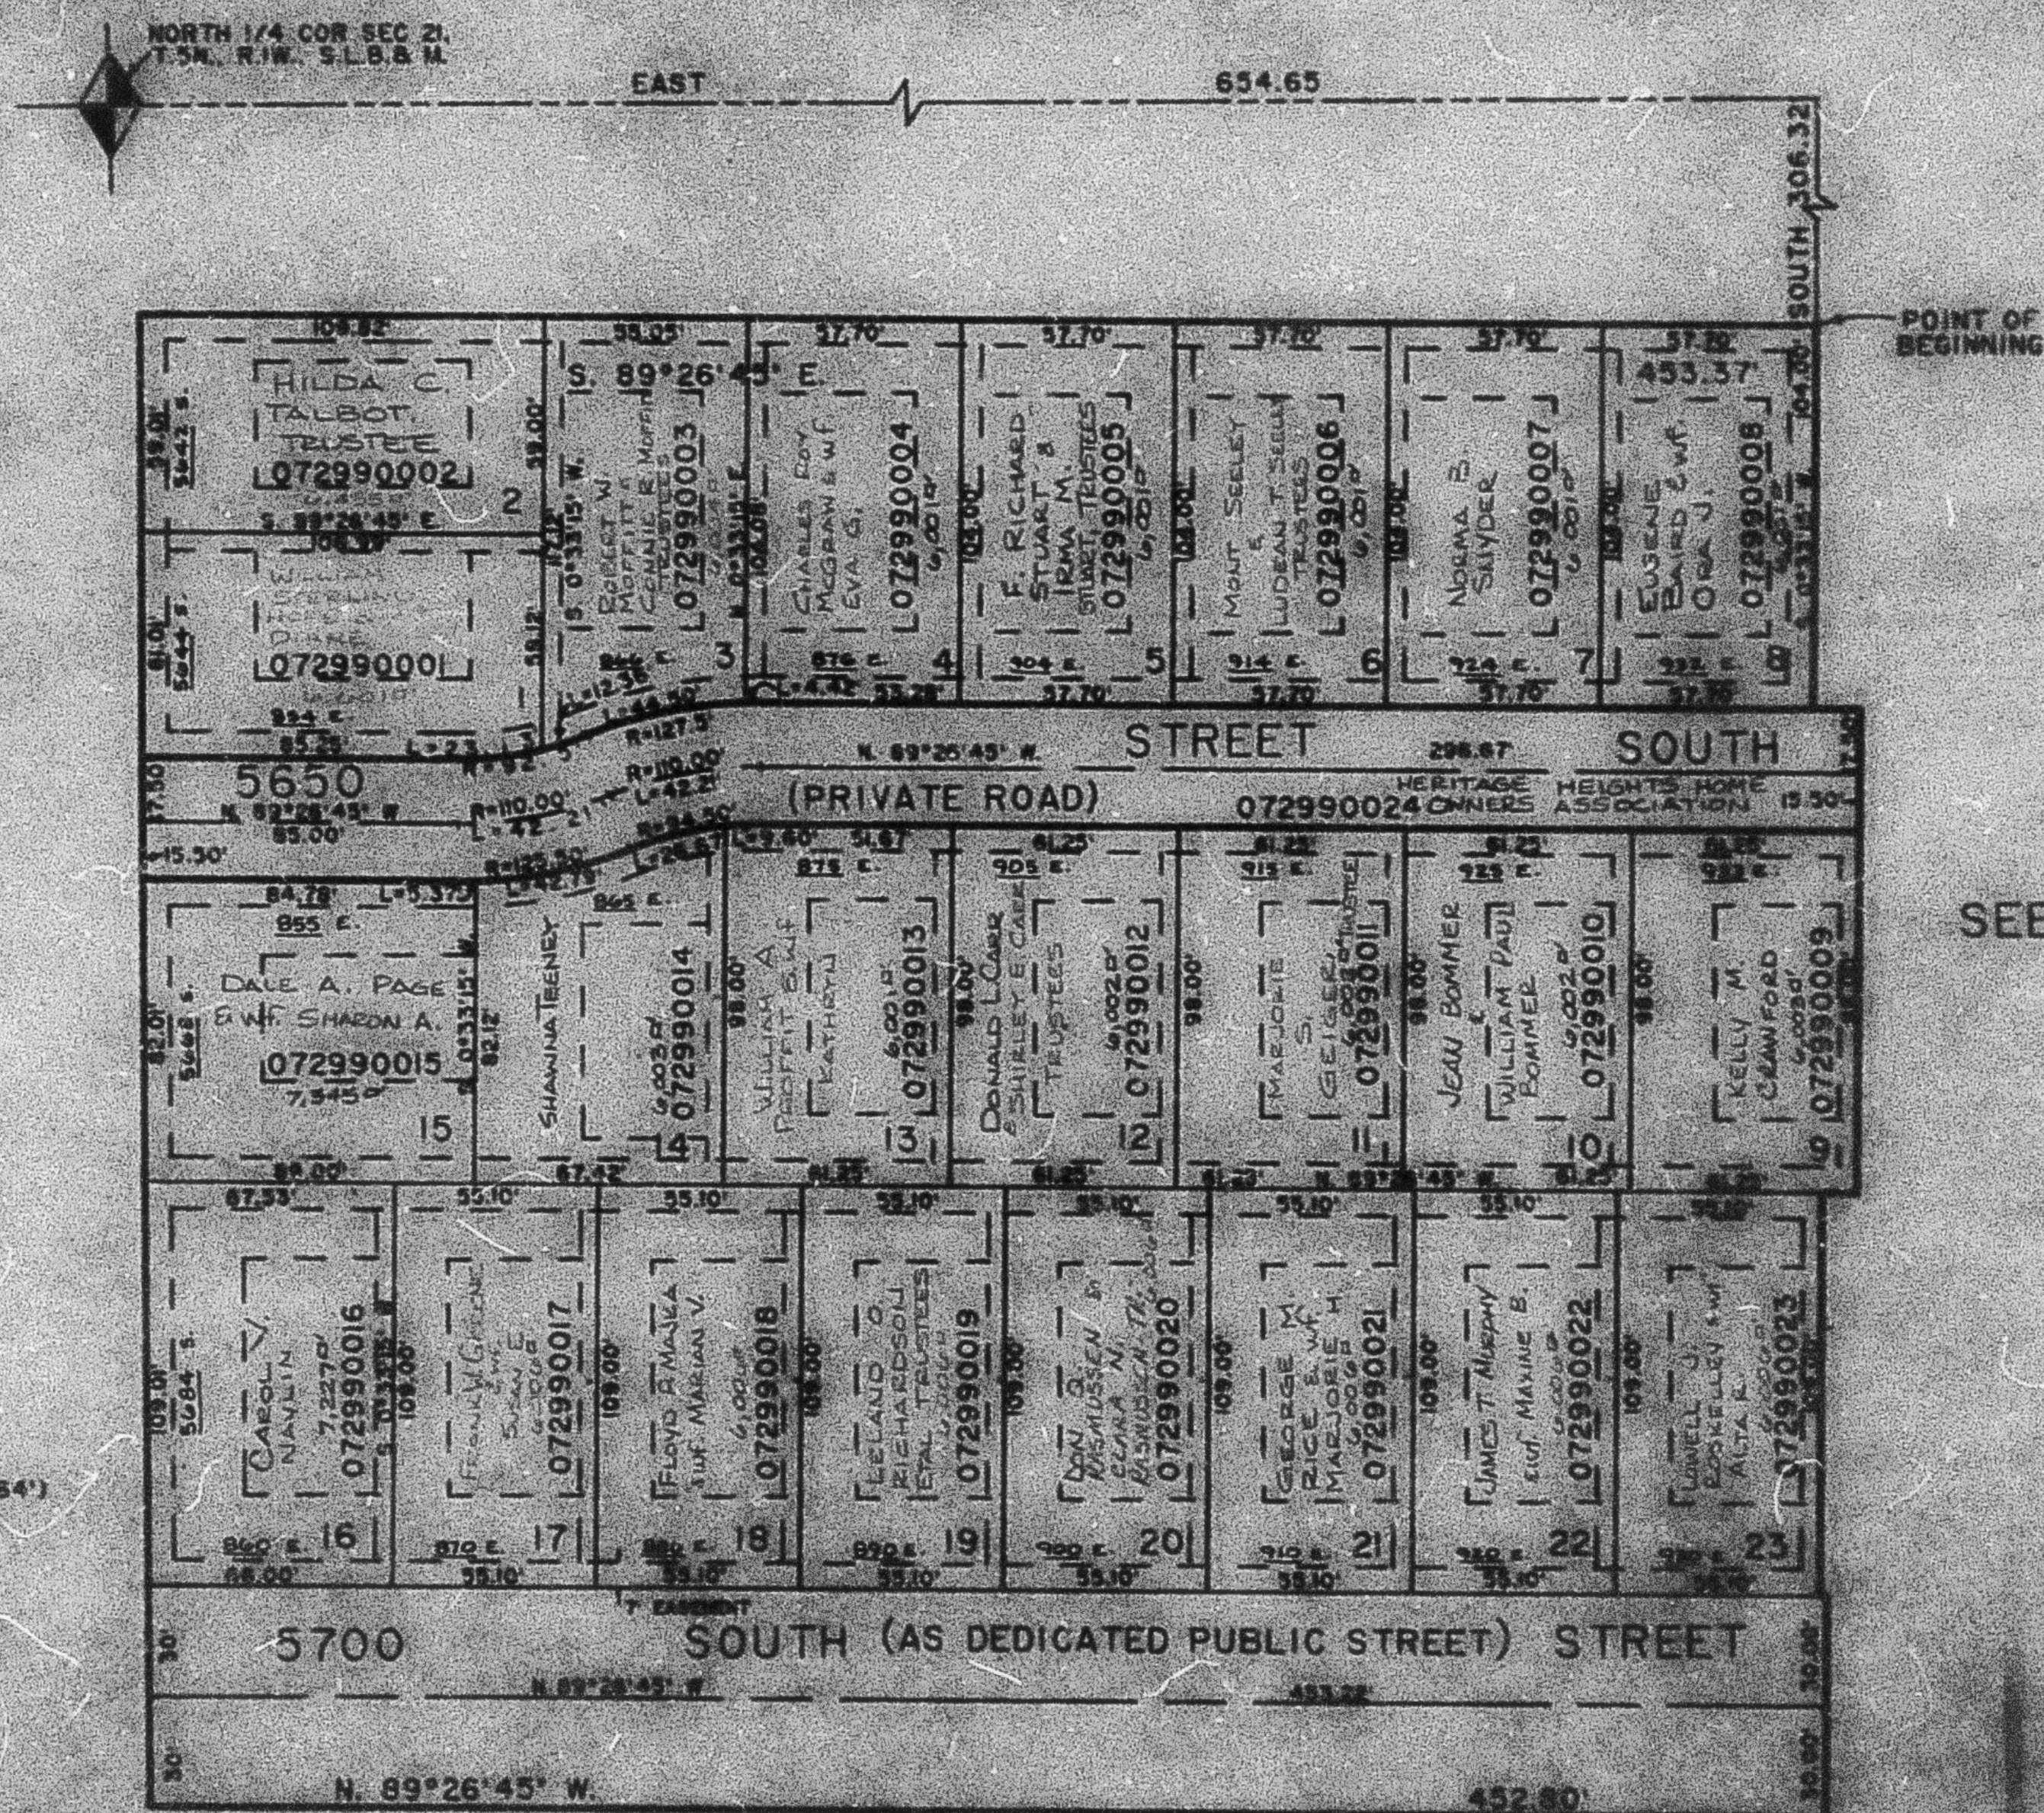

SEE PAGE 80

SEE PAGE 80

MIN. BLDG. ENVELOPE
LOTS 1,2,9 THRU 13 (34' BY 58')
LOTS 3 THRU 8 & 16 THRU 23 (36' BY 64')

7' HORIZONTAL UTILITY AND DRAINAGE
EASEMENTS FRONT AND BACK
OF LOTS 5. VERTICAL PRIVATE
EASEMENTS BETWEEN LOTS
AS SHOWN BY DASHED LINES.

FOR COMPLETE ENG DATA
SEE ORIG DEDICATION PLAT
IN BOOK 27 PAGE 39.

SEE REVISION DEDICATION PLAT IN
BOOK 28, PAGE 87 OF RECORDS

SEE PAGE 80