

PART OF NE 1/4 SEC. 27, T.5 N., R.1 W., S.L.B. & M.
HANEY SUBDIVISION NO. 1

300

LOTS 1 - 4

WEBER COUNTY, UTAH


TAXING UNIT: 55

PREFIX: 07-300

PAGE 301 OMITTED

SCALE 1" TO 50'

N.W. CORNER
OF N.E. 1/4
OF SEC. 27,
T.5N., R.1W.,
S.L.B. & M.

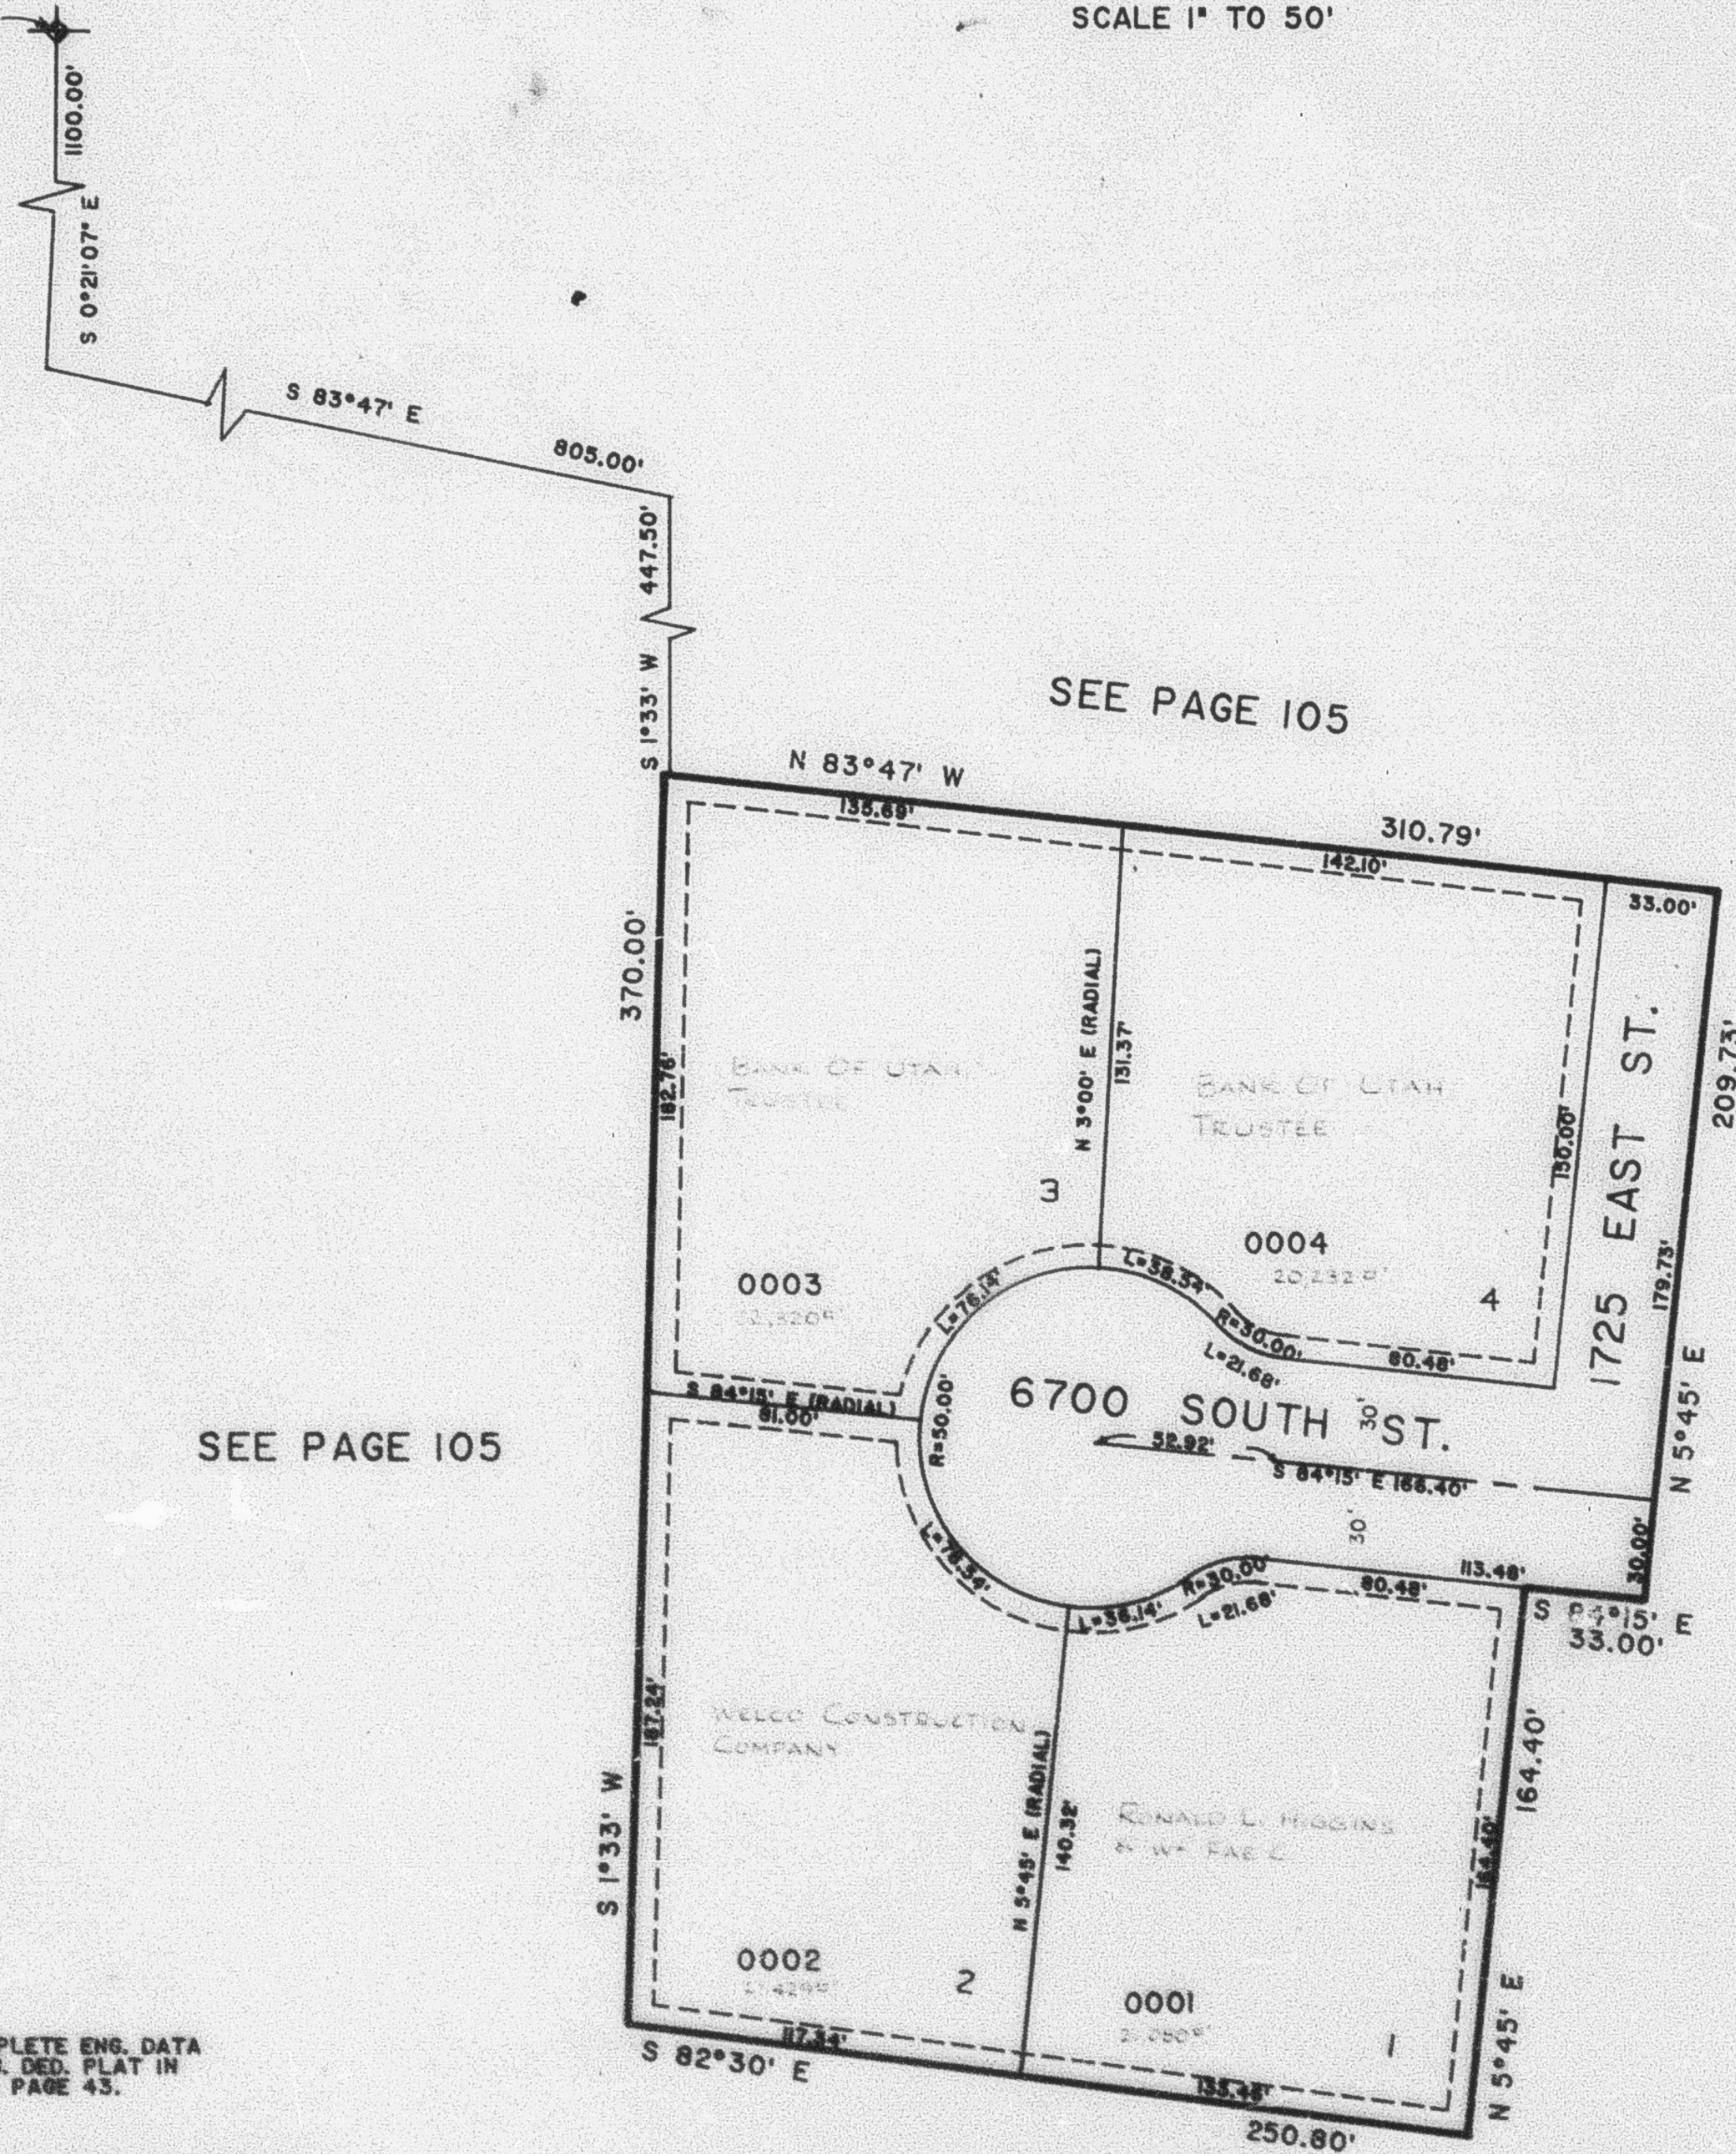

SEE PAGE 105

SEE PAGE 105

SEE PAGE 105

FOR COMPLETE ENG. DATA
SEE ORIG. DED. PLAT IN
BOOK 27, PAGE 43.

7. UTILITY & DRAINAGE EASEMENTS
EACH SIDE OF PROPERTY LINE AS
INDICATED BY DASHED LINES,
EXCEPT AS OTHERWISE SHOWN.