

PART OF NE 1/4 SEC. 27, T.5 N., R.1 W., S.L.B. & M.

300

# HANEY SUBDIVISION NO. 1

LOTS 1 - 4

WEBER COUNTY, UTAH


SCALE 1" TO 50'

PREFIX 07-300

PAGE 301 CONT'D

TAXING UNIT 55


N.W. CORNER  
OF N.E. 1/4  
OF SEC. 27,  
T.5N., R.1W.,  
S.L.B. & M.

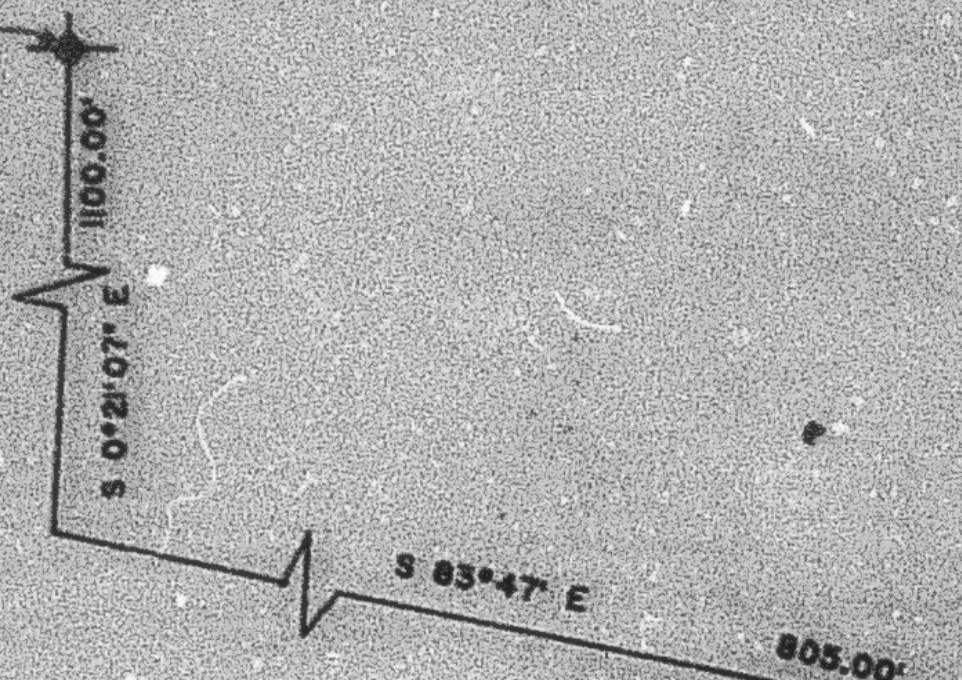

SEE PAGE 105

SEE PAGE 105

SEE PAGE 105

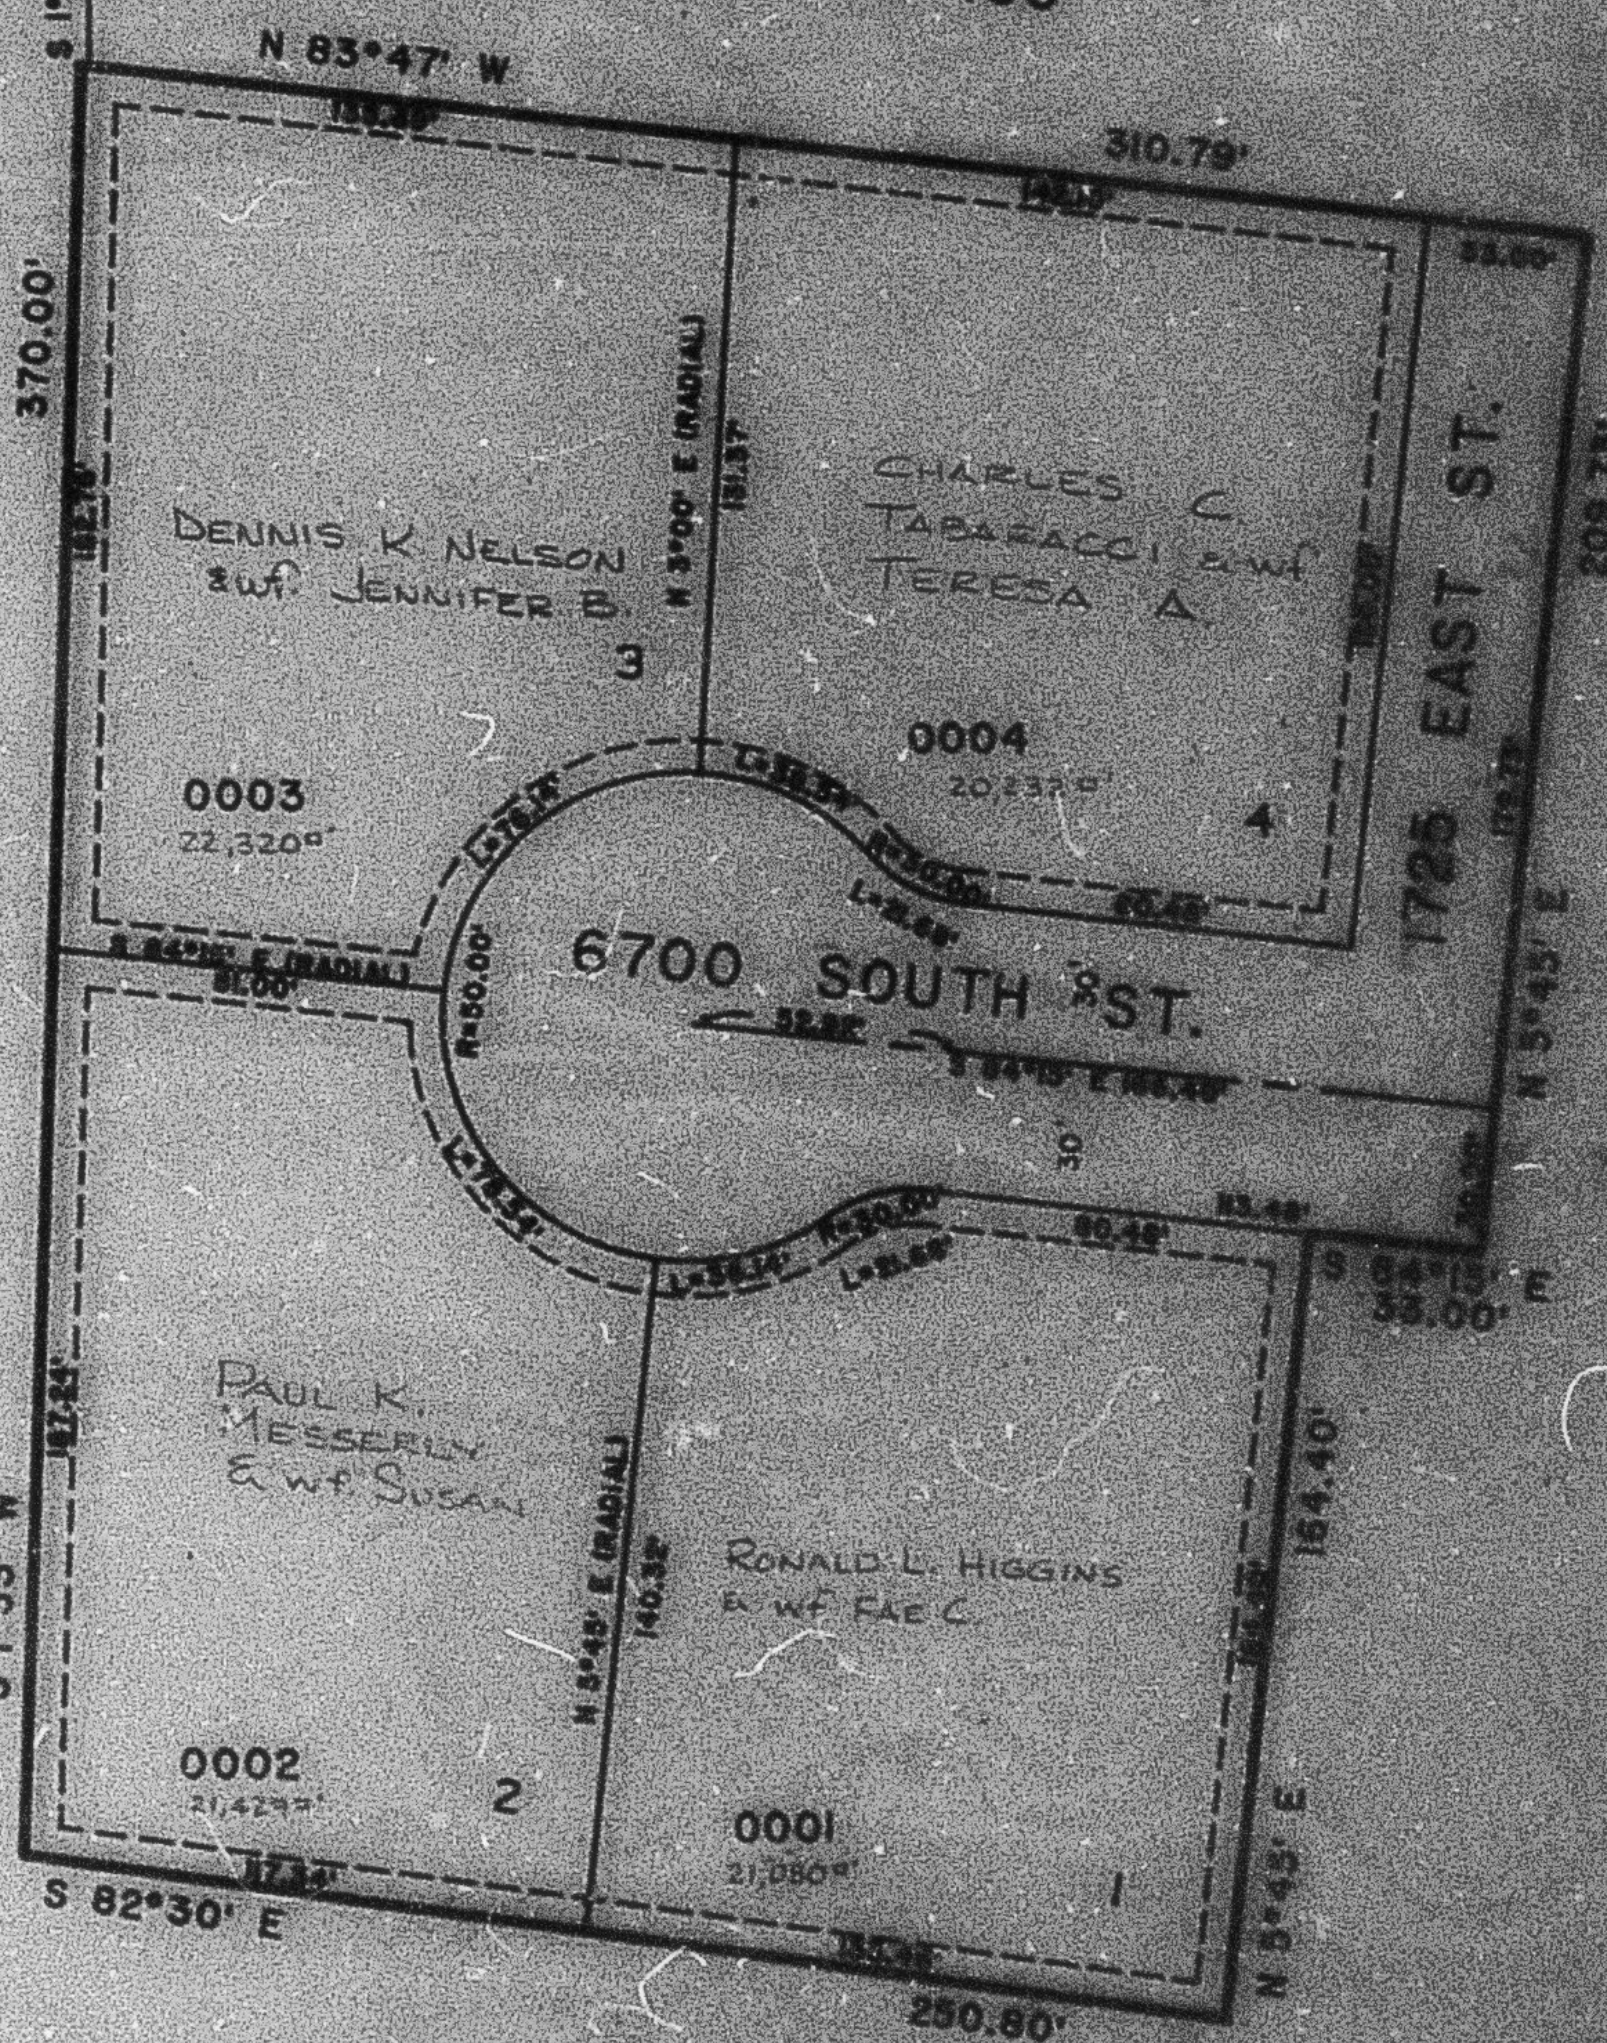

FOR COMPLETE ENG. DATA  
SEE ORIG. DED. PLAT IN  
BOOK 27, PAGE 43.

7' UTILITY & DRAINAGE EASEMENTS  
EACH SIDE OF PROPERTY LINE AS  
INDICATED BY DASHED LINES,  
EXCEPT AS OTHERWISE SHOWN.

SEE PAGE 105