

PART OF NE 1/4 SEC. 27, T.5 N., R.1 W., S.L.B. & M.
HANEY SUBDIVISION NO. 1
 LOTS 1 - 4

300

TAXING UNIT: 55


WEBER COUNTY, UTAH

SCALE 1" TO 50'

PREFIX: 07-300

PAGE 301 OMITTED

N.W. CORNER
 OF N.E. 1/4
 OF SEC. 27,
 T.5N., R.1W.,
 S.L.B. & M.

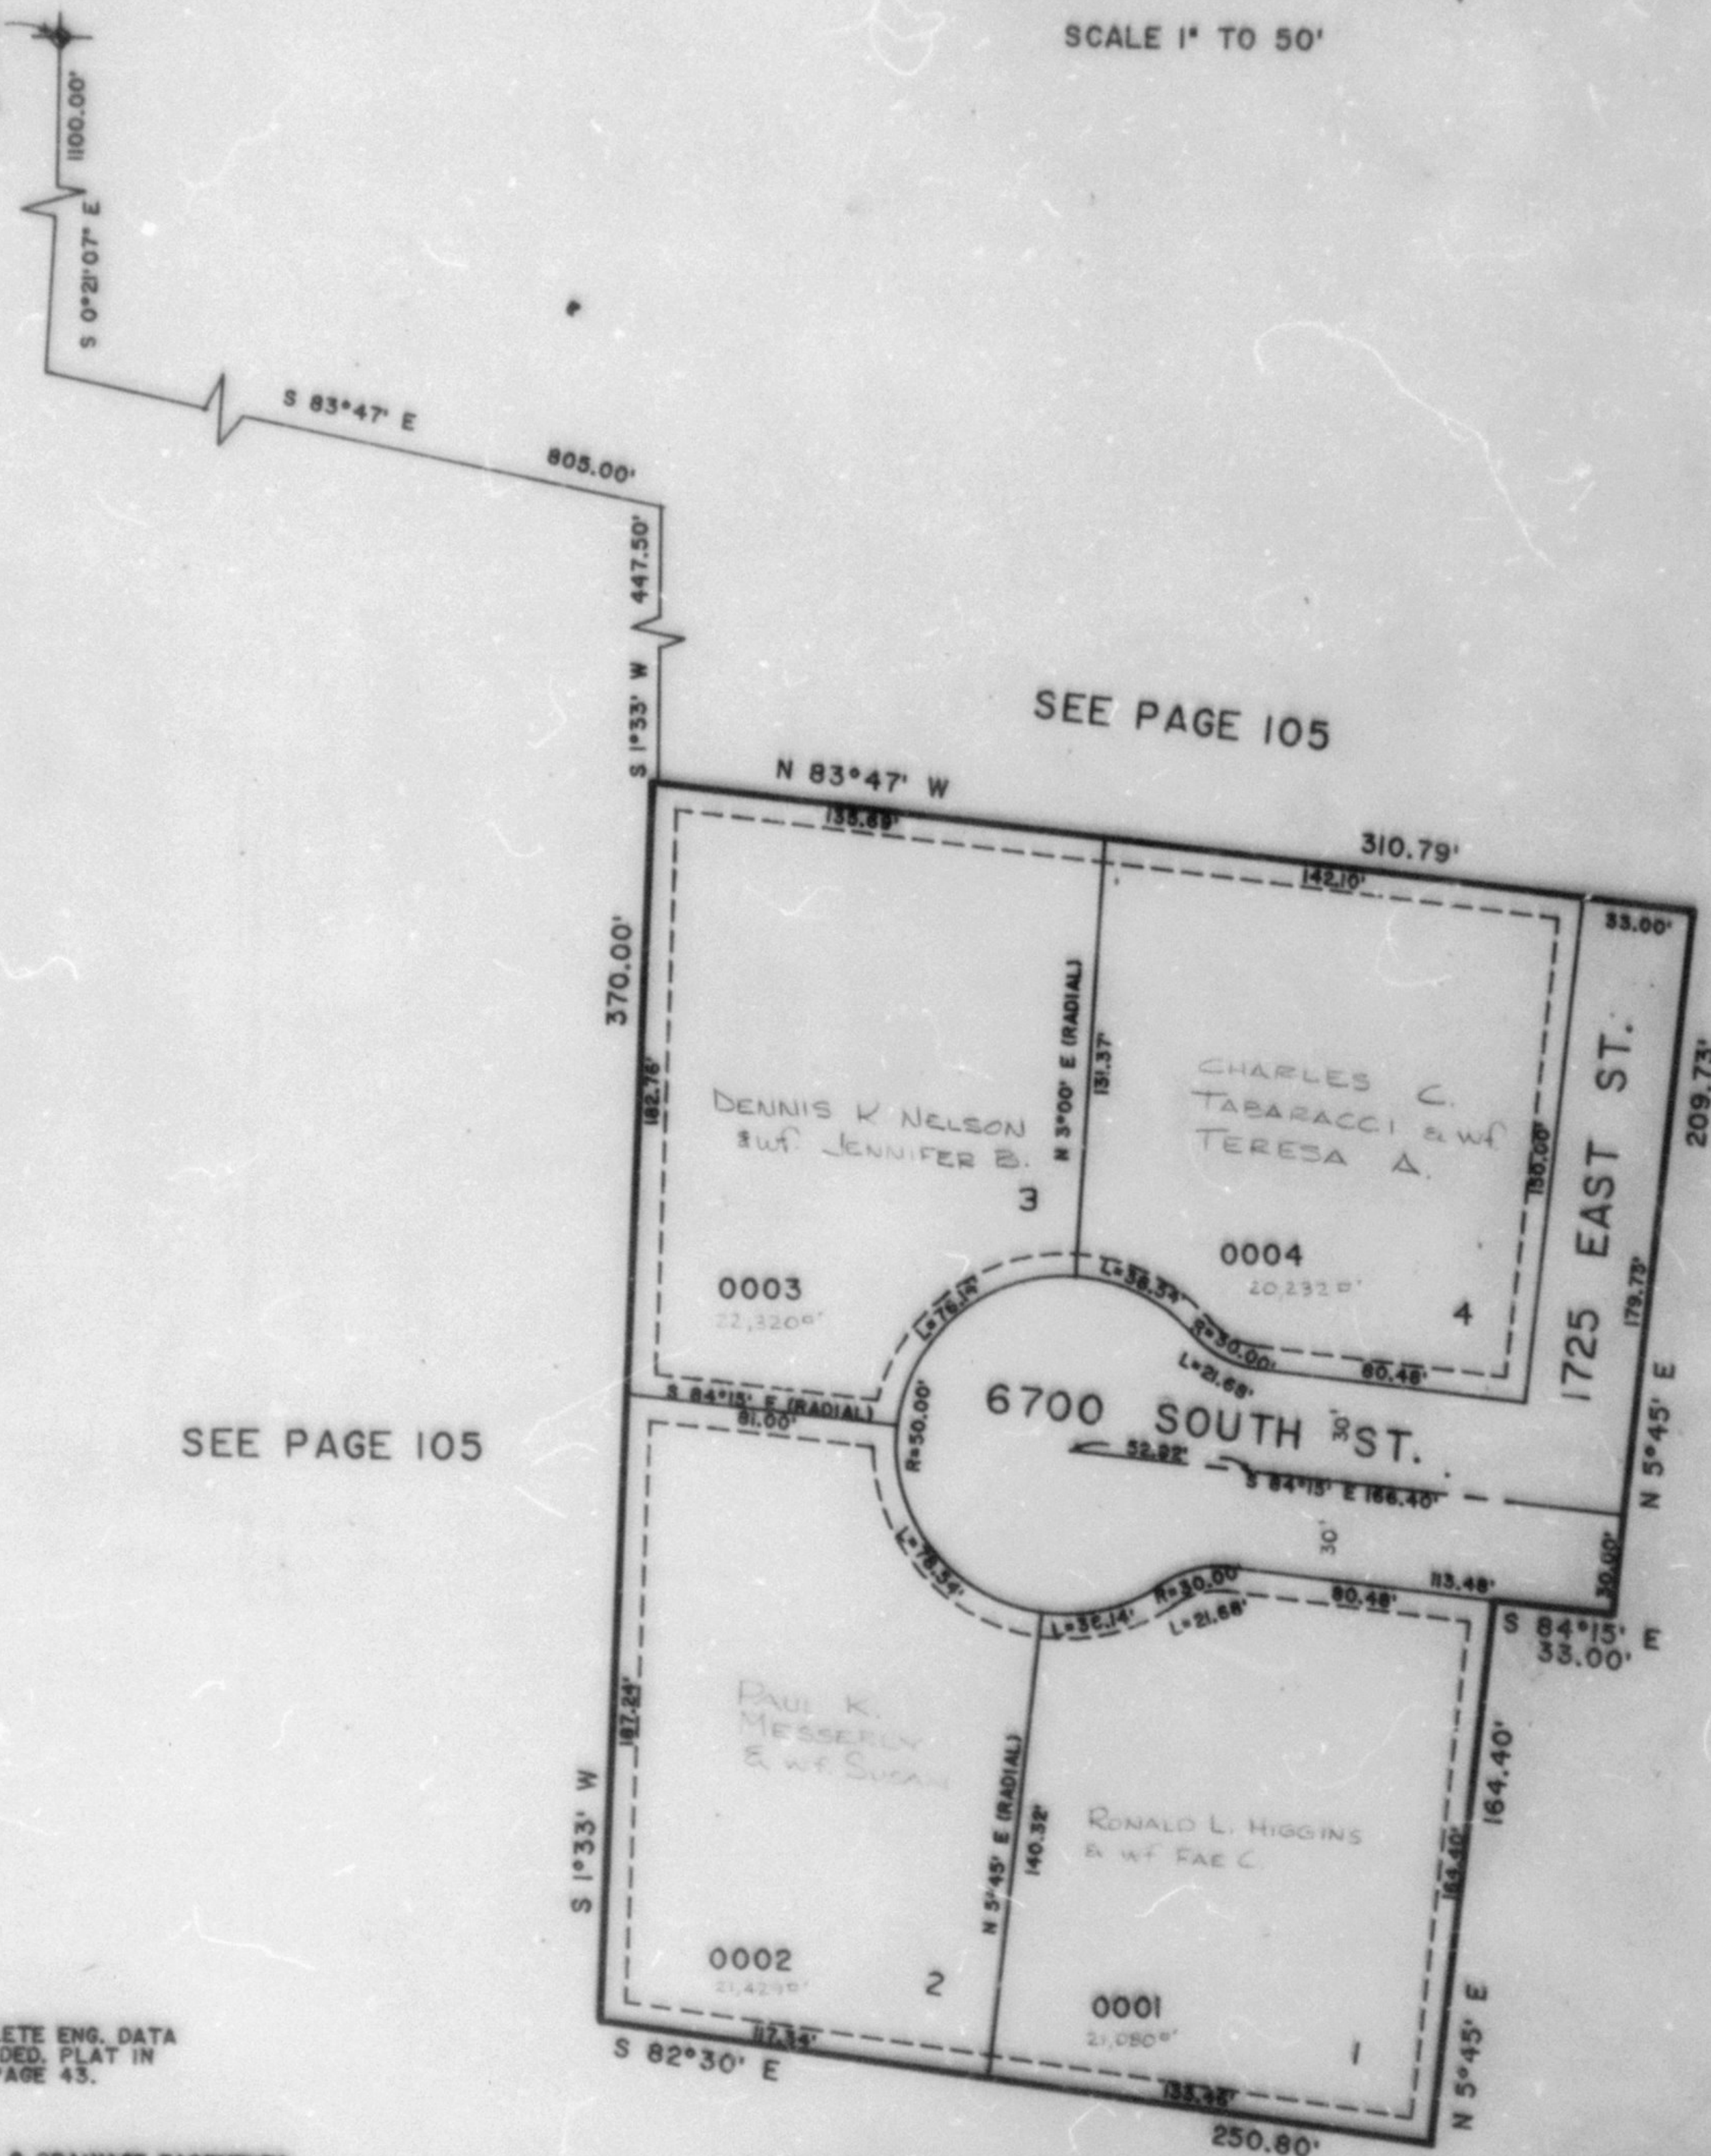

SEE PAGE 105

SEE PAGE 105

SEE PAGE 105

FOR COMPLETE ENG. DATA
 SEE ORIG. DED. PLAT IN
 BOOK 27, PAGE 43.

7' UTILITY & DRAINAGE EASEMENTS
 EACH SIDE OF PROPERTY LINE AS
 INDICATED BY DASHED LINES,
 EXCEPT AS OTHERWISE SHOWN.

S.M.L. 8-58