

PART OF SE 1/4 OF SEC. 17, T.5N., R.1W., S.L.B. & M.
RIDGEMONT
 A PLANNED RESIDENTIAL UNIT DEVELOPMENT
 PHASE 3 AMENDED
 IN WASHINGTON TERRACE CITY
 SCALE 1" = 30'

303


TAXING UNIT: 24

EXCEPT WHERE OTHERWISE SHOWN
 ALL LOTS OWNED BY
 O'NEIKENS AND COMPANY, INC.

SEE PAGE 149

SEE PAGE 53

SEE PAGE 281

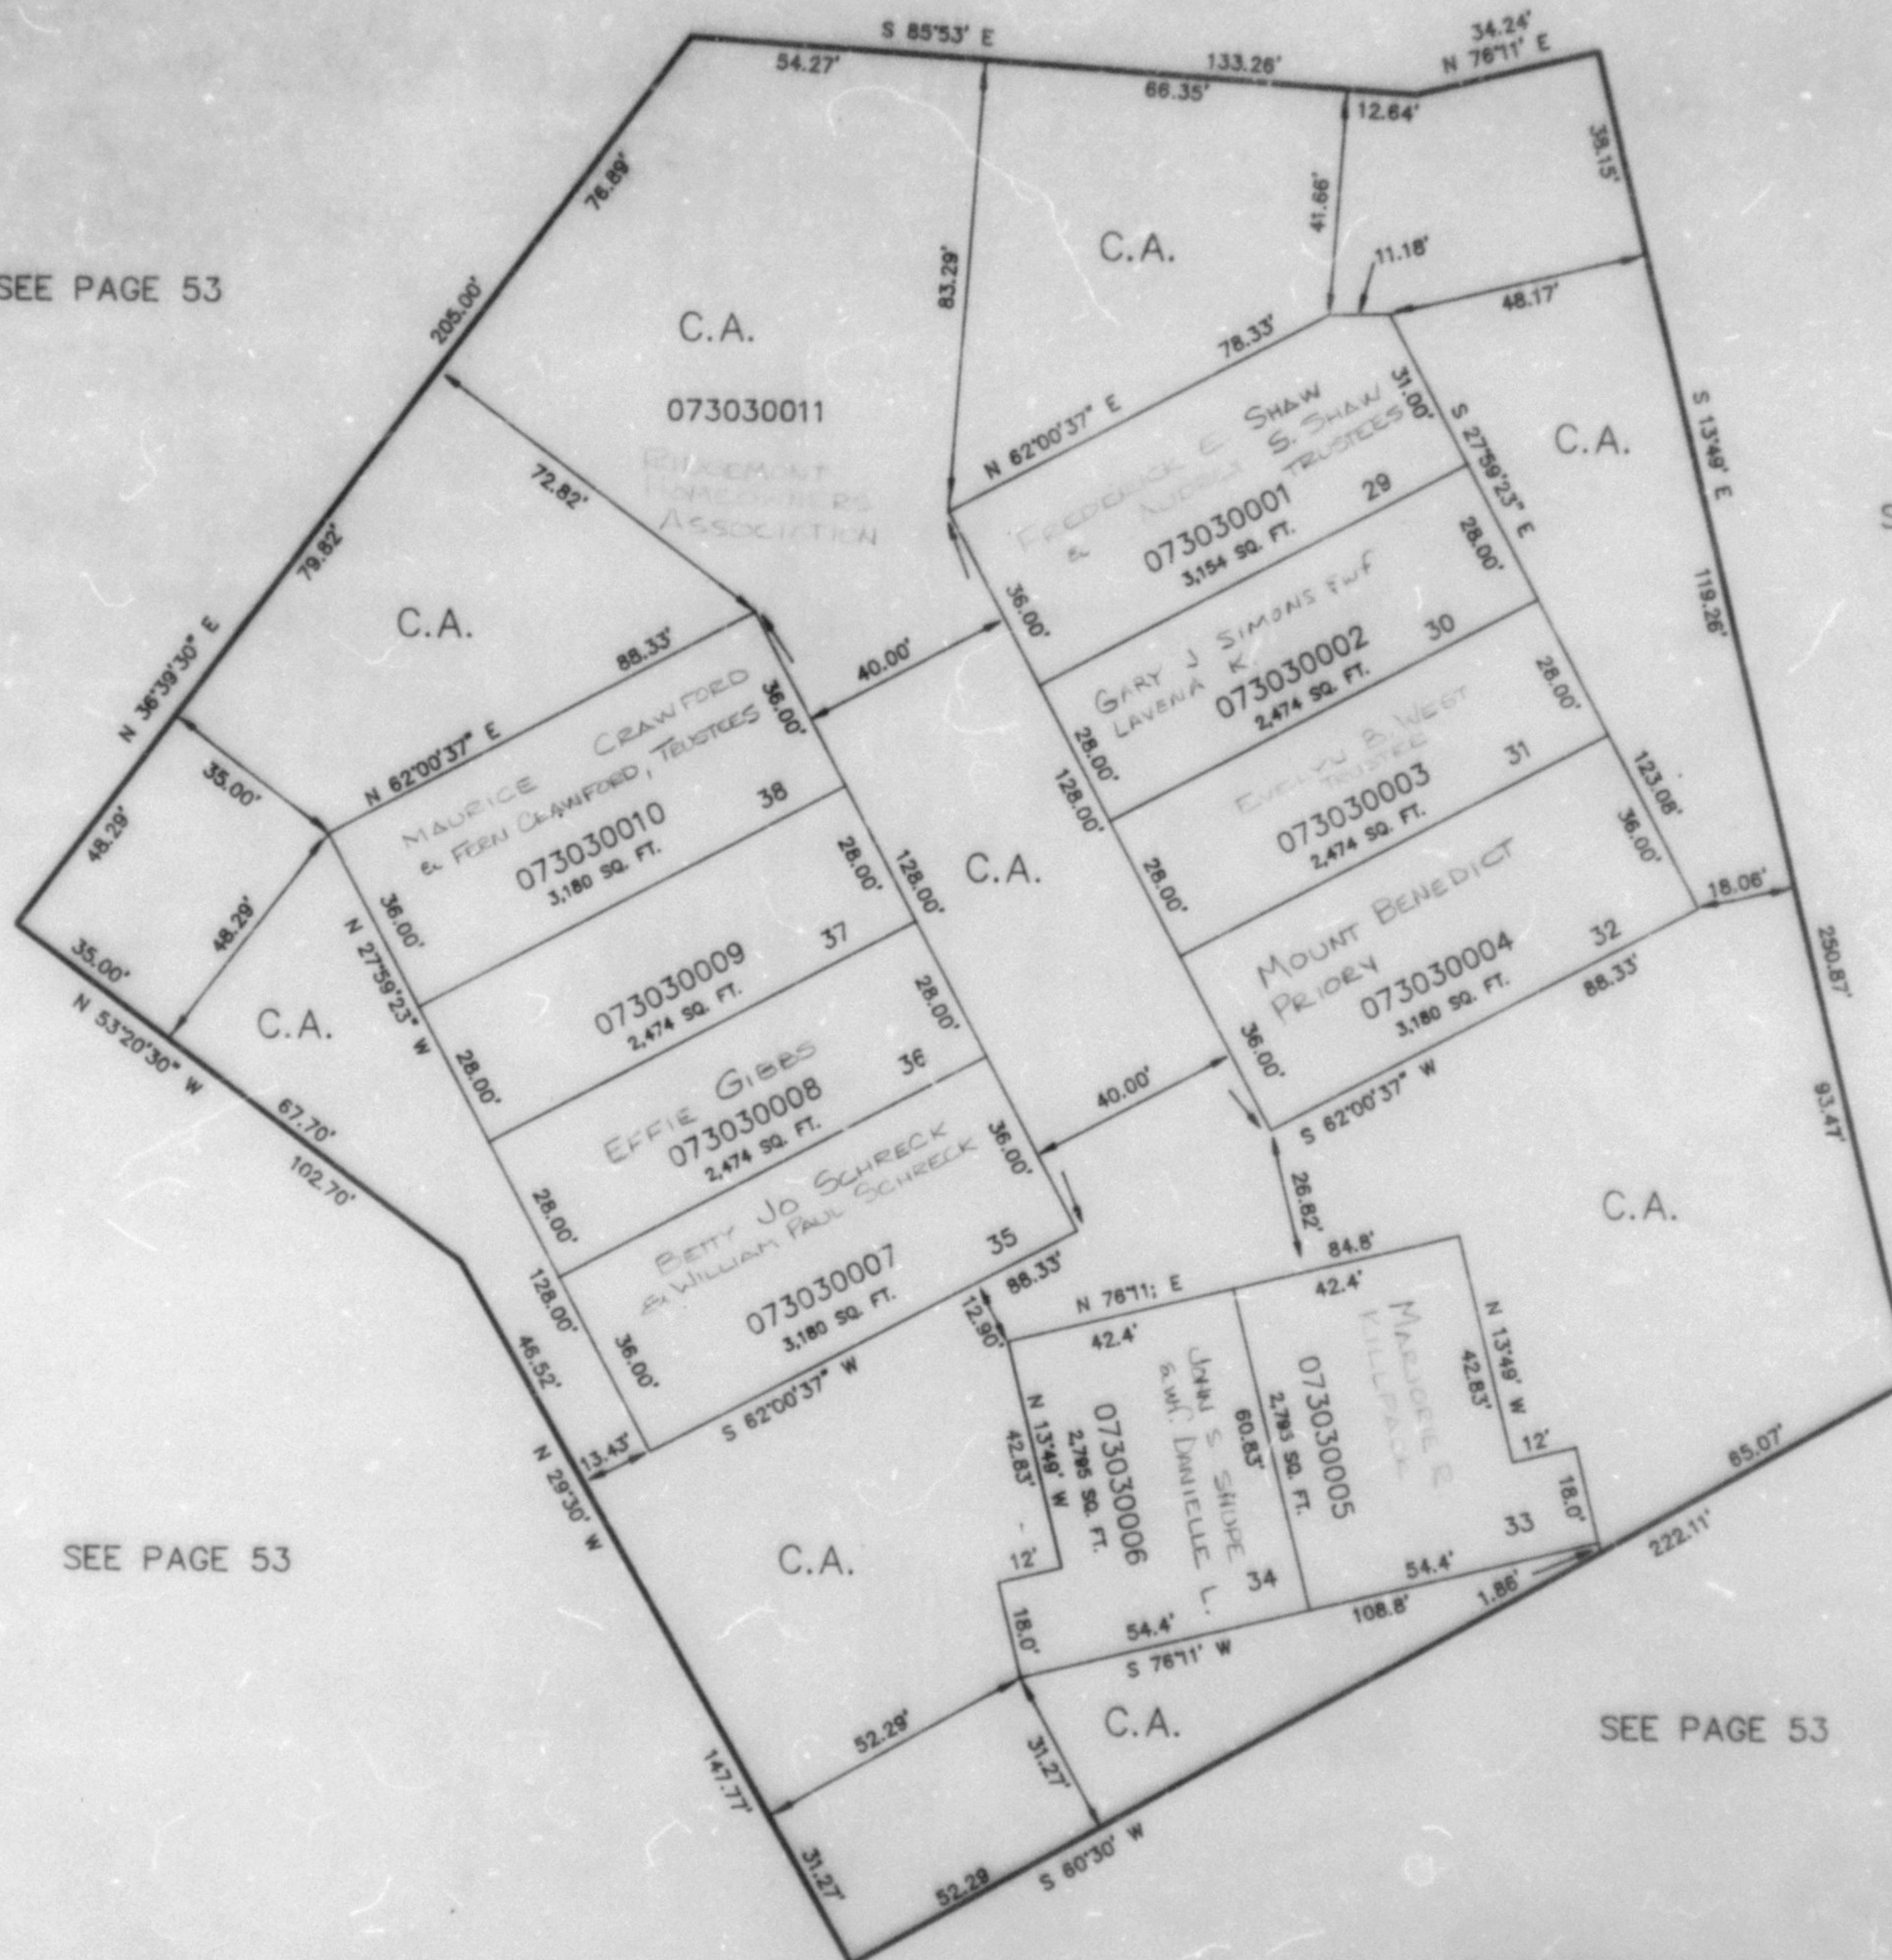

SEE PAGE 53

SEE PAGE 53

FOR COMPLETE ENG DATA SEE
 ORIGINAL DEDICATION PLAT IN
 BOOK 30, PAGE 70 OF RECORDS.