

PART OF SEC. 21. T5N. R1W. S.L.B. & M.
PLEASANT VALLEY ESTATES - PHASE 6

305

TAXING UNIT: 27

LOTS 69 TO 74


PREFIX: 07-305

SOUTH OGDEN CITY

SCALE 1" TO 50'

SEE PAGE 304

NE COR SEC 21
T5N, R1W, SLB & M
(BRASS CAP)

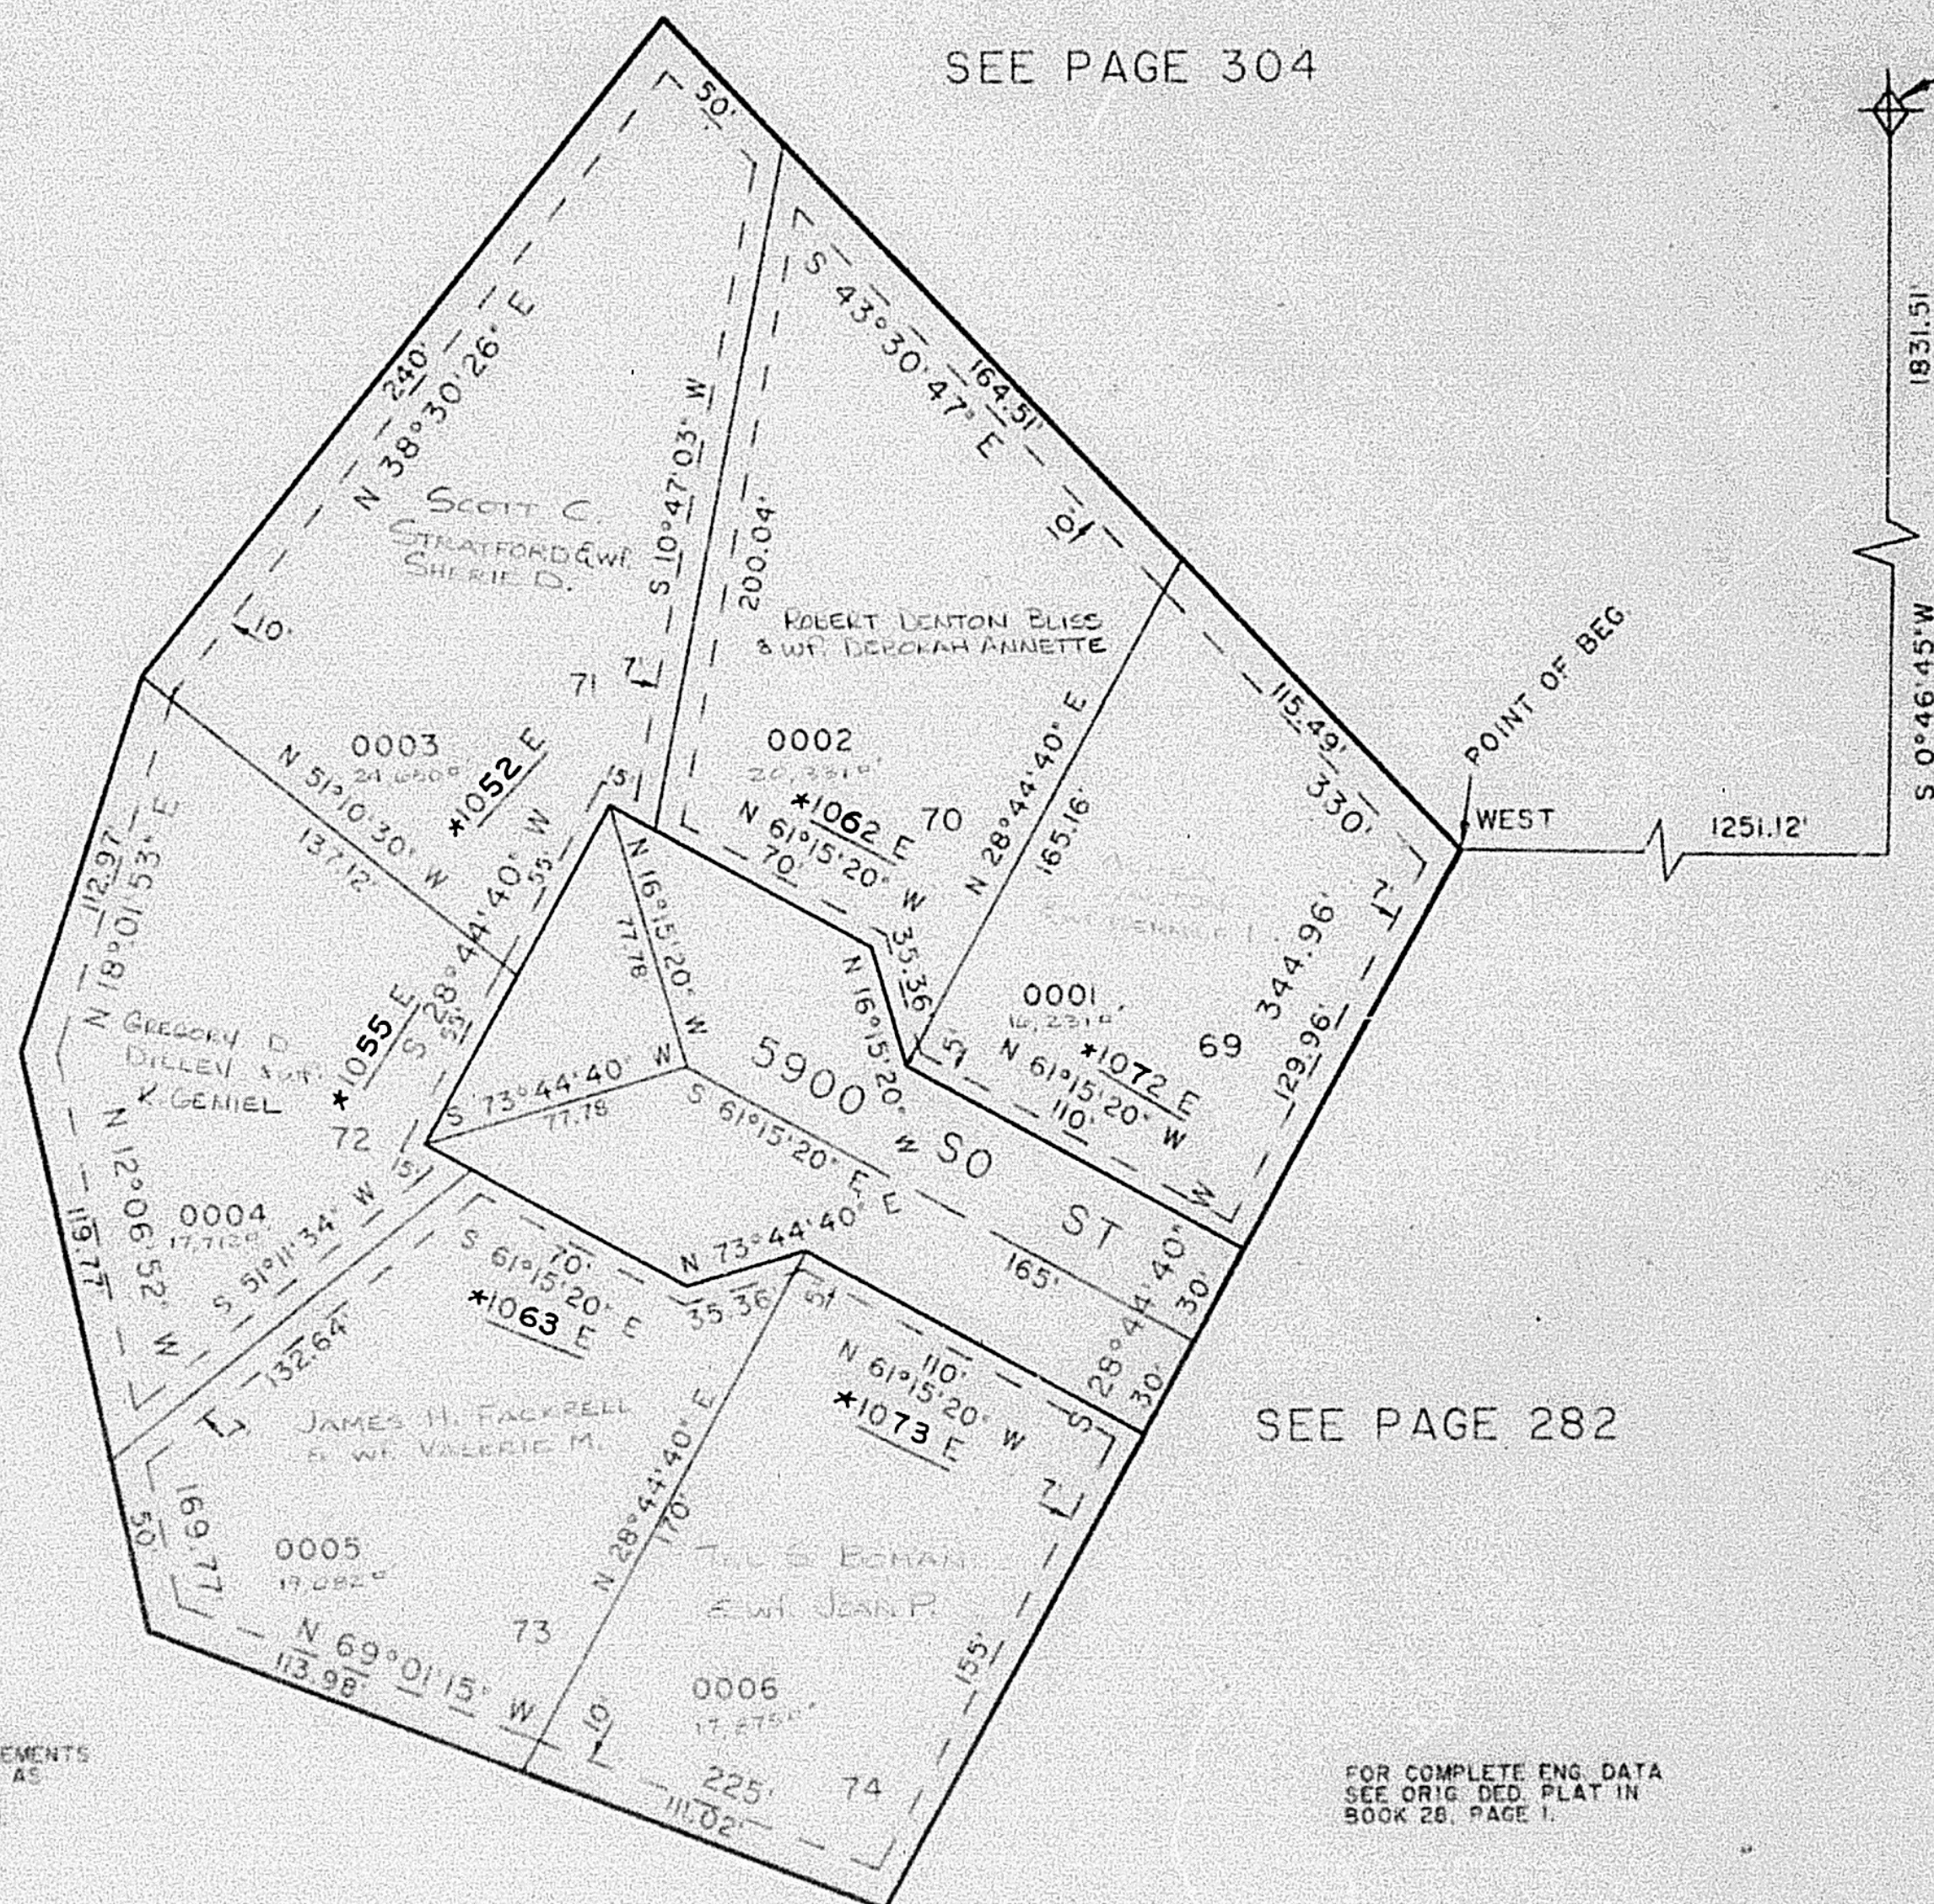

SEE PAGE 80

SEE PAGE 282

*CORRECTION AFFIDAVIT
1535 - 1726

7. UTILITY AND DRAINAGE EASEMENTS
EACH SIDE OF PROPERTY LINE AS
INDICATED BY DASHED LINES
EXCEPT AS OTHERWISE SHOWN.

FOR COMPLETE ENG. DATA
SEE ORIG. DEED PLAT IN
BOOK 28, PAGE 1.