

PART OF SEC. 21 T4N. 9W. 21E. S. 4
PLEASANT VALLEY ESTATES - PHASE 6


LOTS 55 TO 74

SOUTH OGDEN CITY

SCALE 1" = 20.00'

SEE PAGE 304

NE CORNER OF
 T4N. 9W. 21E. S. 4
 (BRIDGE) CORNER

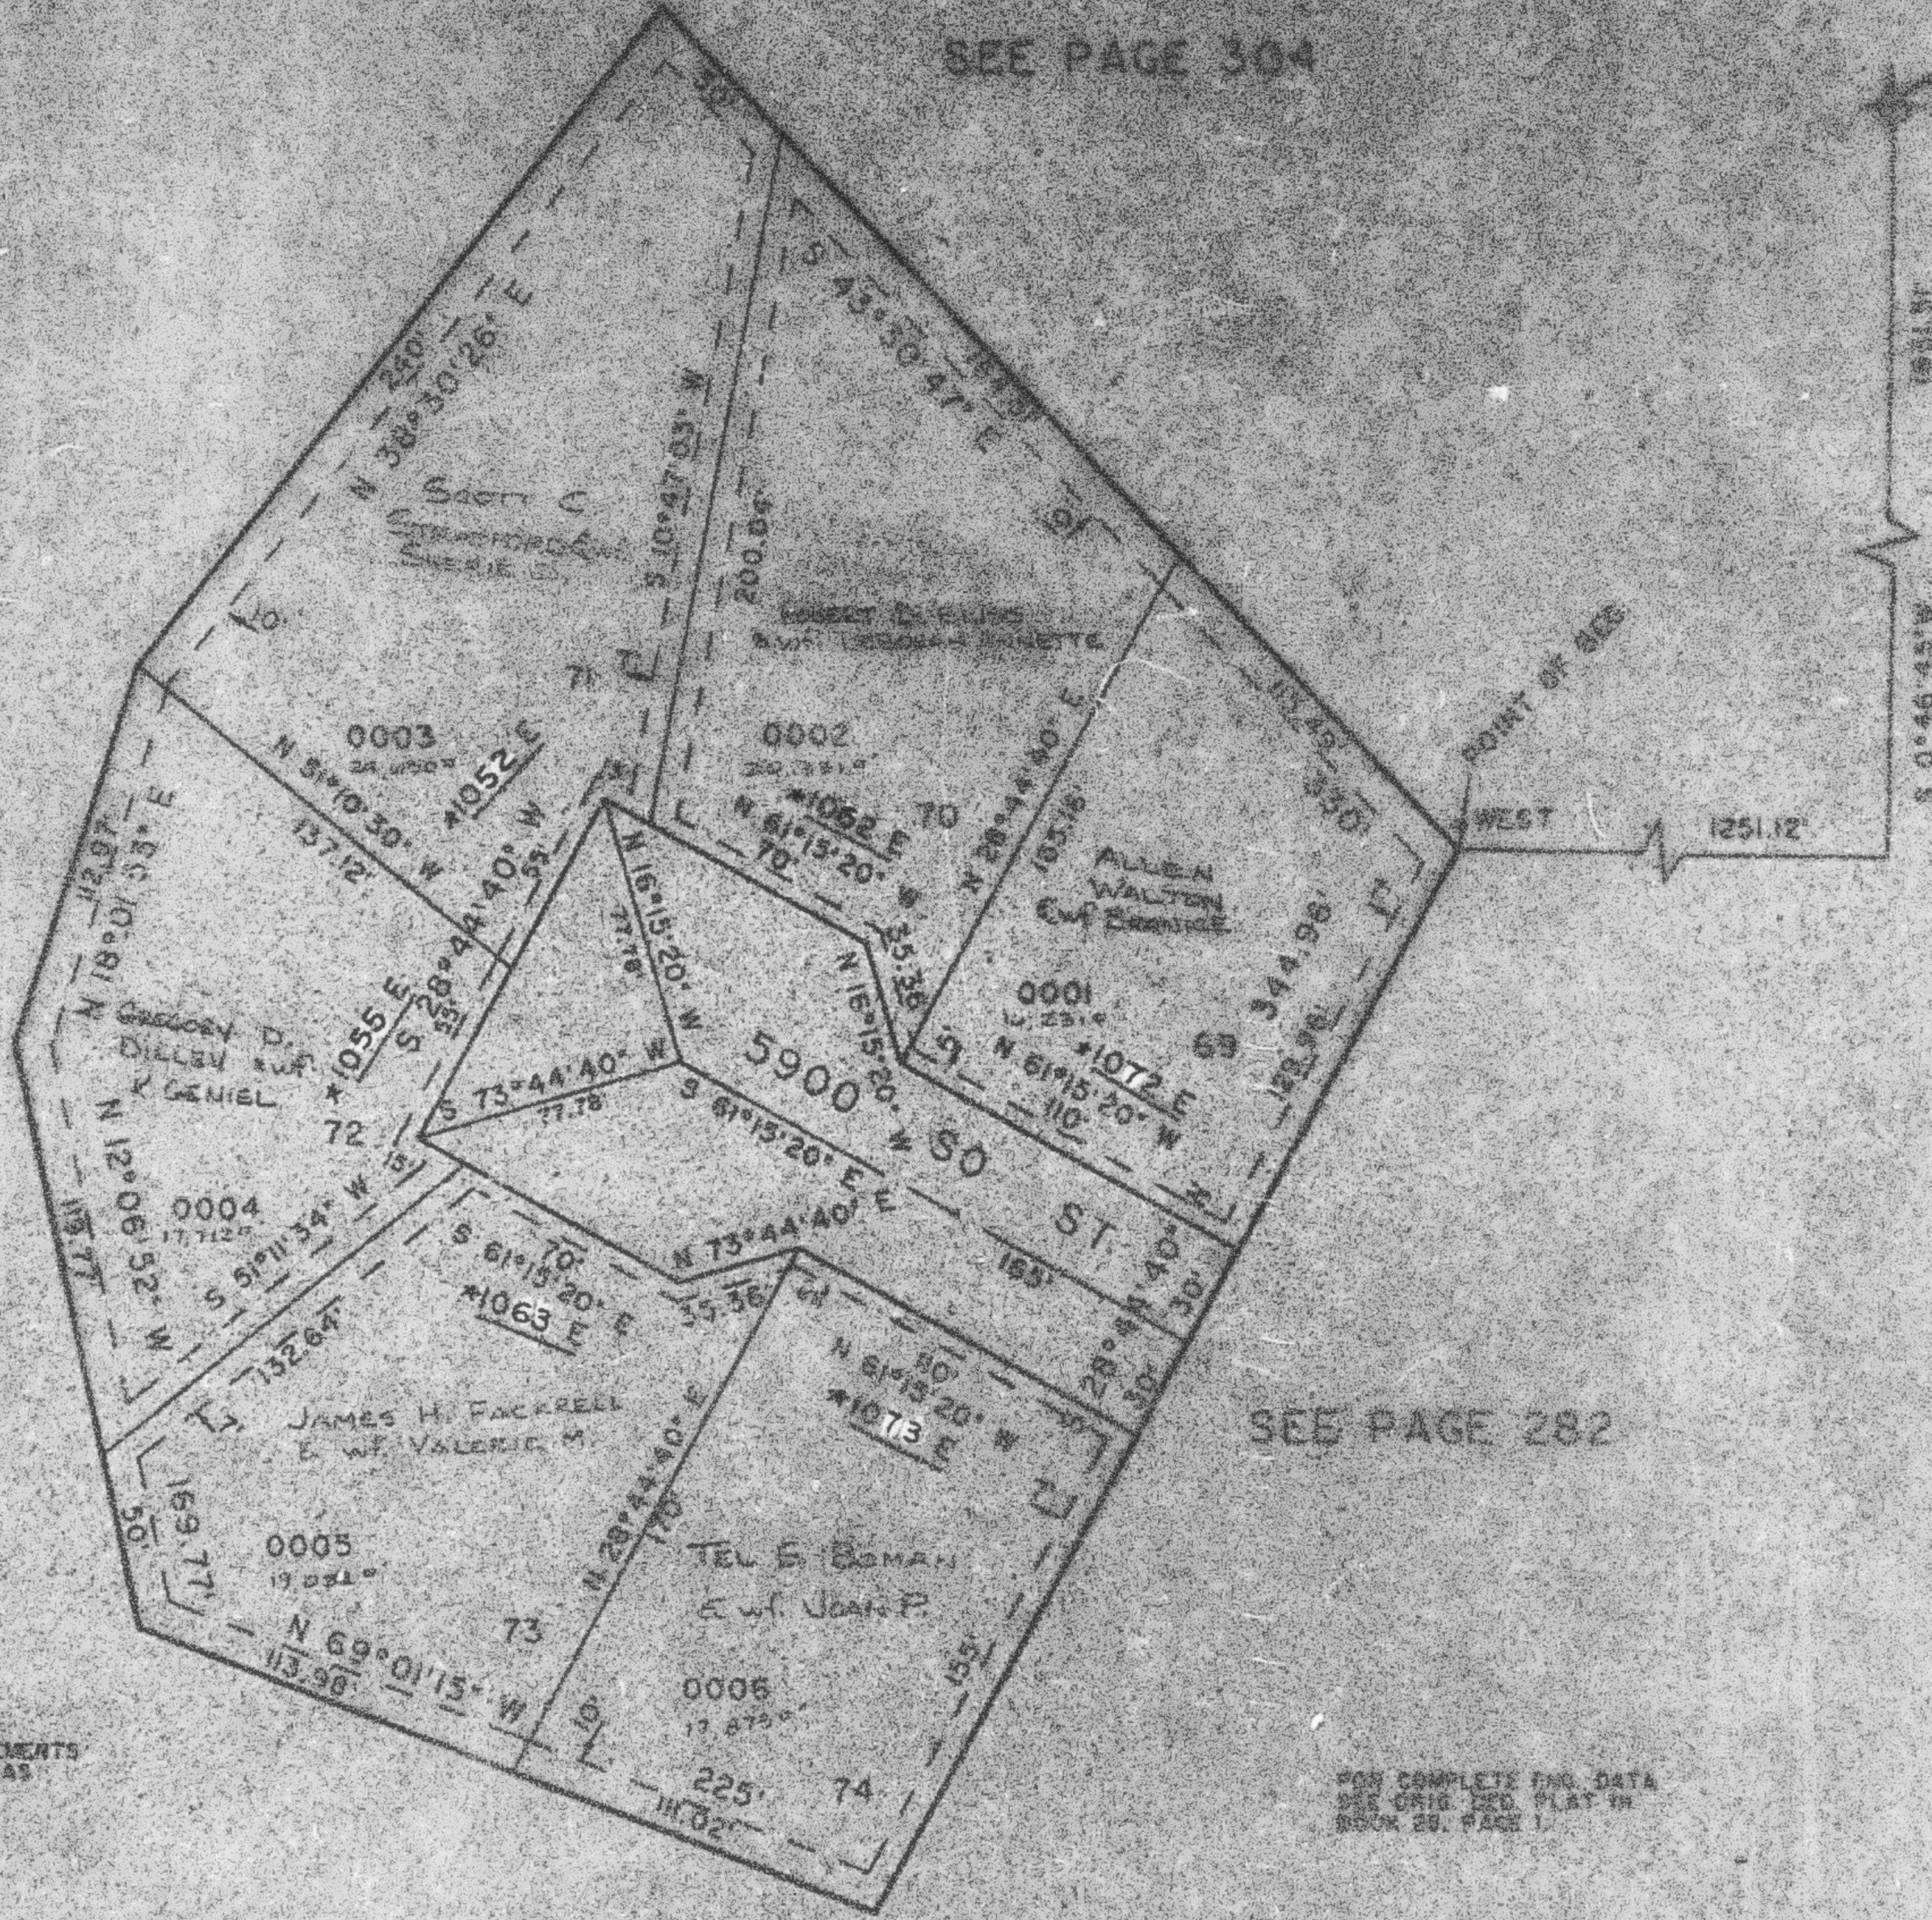

SEE PAGE 80

SEE PAGE 282

*CORRECTION AFFIDAVIT
 1825 - 1726

UTILITY AND DRAINAGE EASEMENTS
 EACH SIDE OF PROPERTY LINE AS
 INDICATED BY DASHED LINES
 EXCEPT AS OTHERWISE SHOWN

FOR COMPLETE ENG. DATA
 SEE ORIG. ENG. PLAT IN
 BOOK 28, PAGE 1.