

PART OF THE NE 1/4, SEC. 22, T.5N., R.1W., S.L.B. & M.
BYBEE ESTATES SUBDIVISION

IN SOUTH OGDEN CITY

TAXING UNIT: 27


SCALE 1" = 30'

SEE PAGE 82

SEE PAGE 82

SEE PAGE 82

SEE PAGE 82

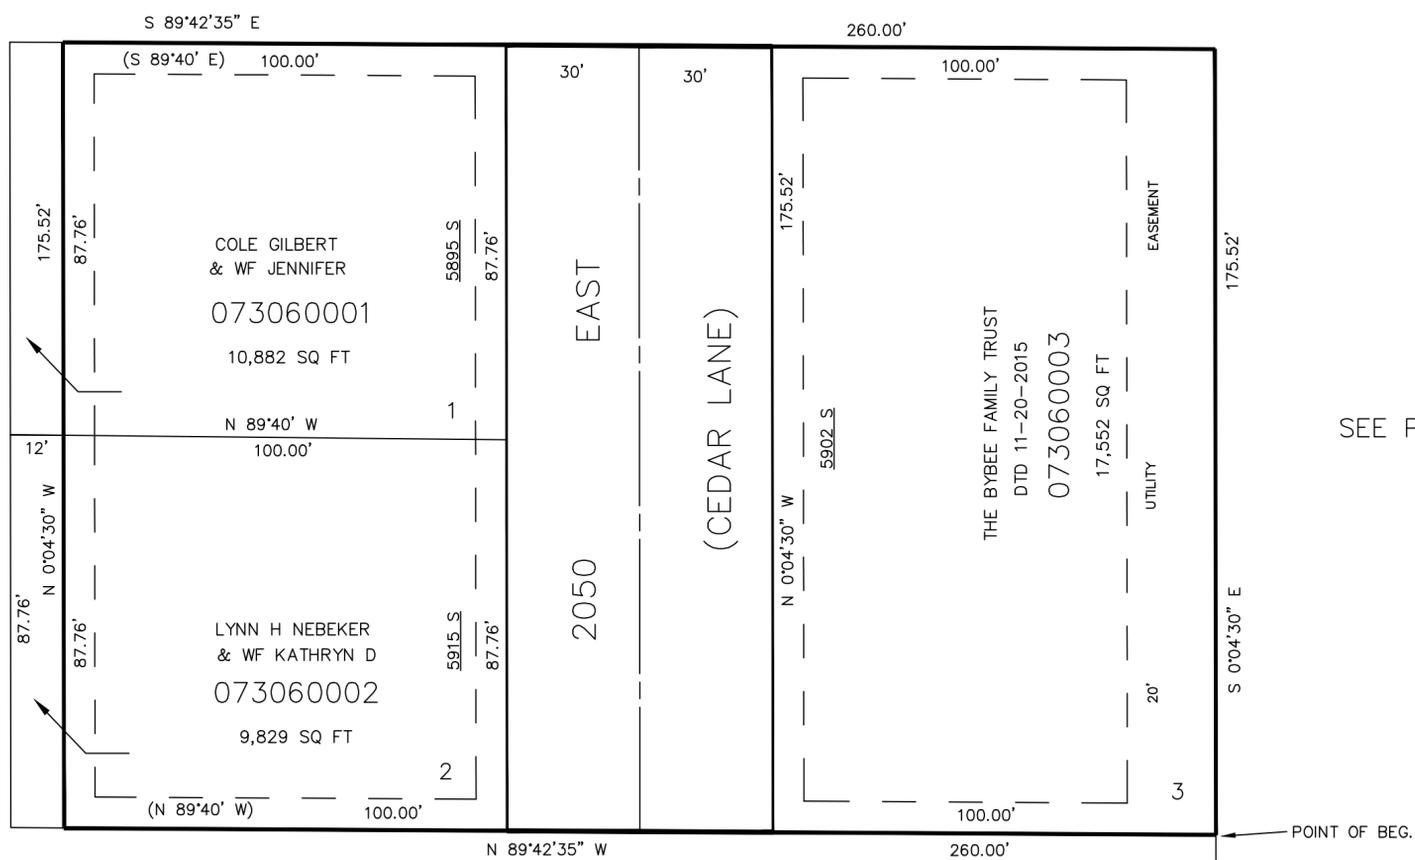

7' UTILITY & DRAINAGE EASEMENTS EACH SIDE OF PROPERTY LINES AS INDICATED BY DASHED LINES EXCEPT AS OTHERWISE SHOWN.

FOR COMPLETE ENG DATA SEE ORIGINAL DEDICATION PLAT IN BOOK 28, PAGE 2 OF RECORDS.

SE COR NE 1/4
 SEC 22, T5N, R1W