

PART OF SE 1/4 OF NW 1/4 SEC 26, T6N, R1W, S.L.B. & M.
BURNINGHAM SUBDIVISION

307


TAXING UNIT: 55

UINTAH TOWN
SCALE 1" TO 50'

SEE PAGE 102-2

SEE PAGE 102-2

SEE PAGE 102-2

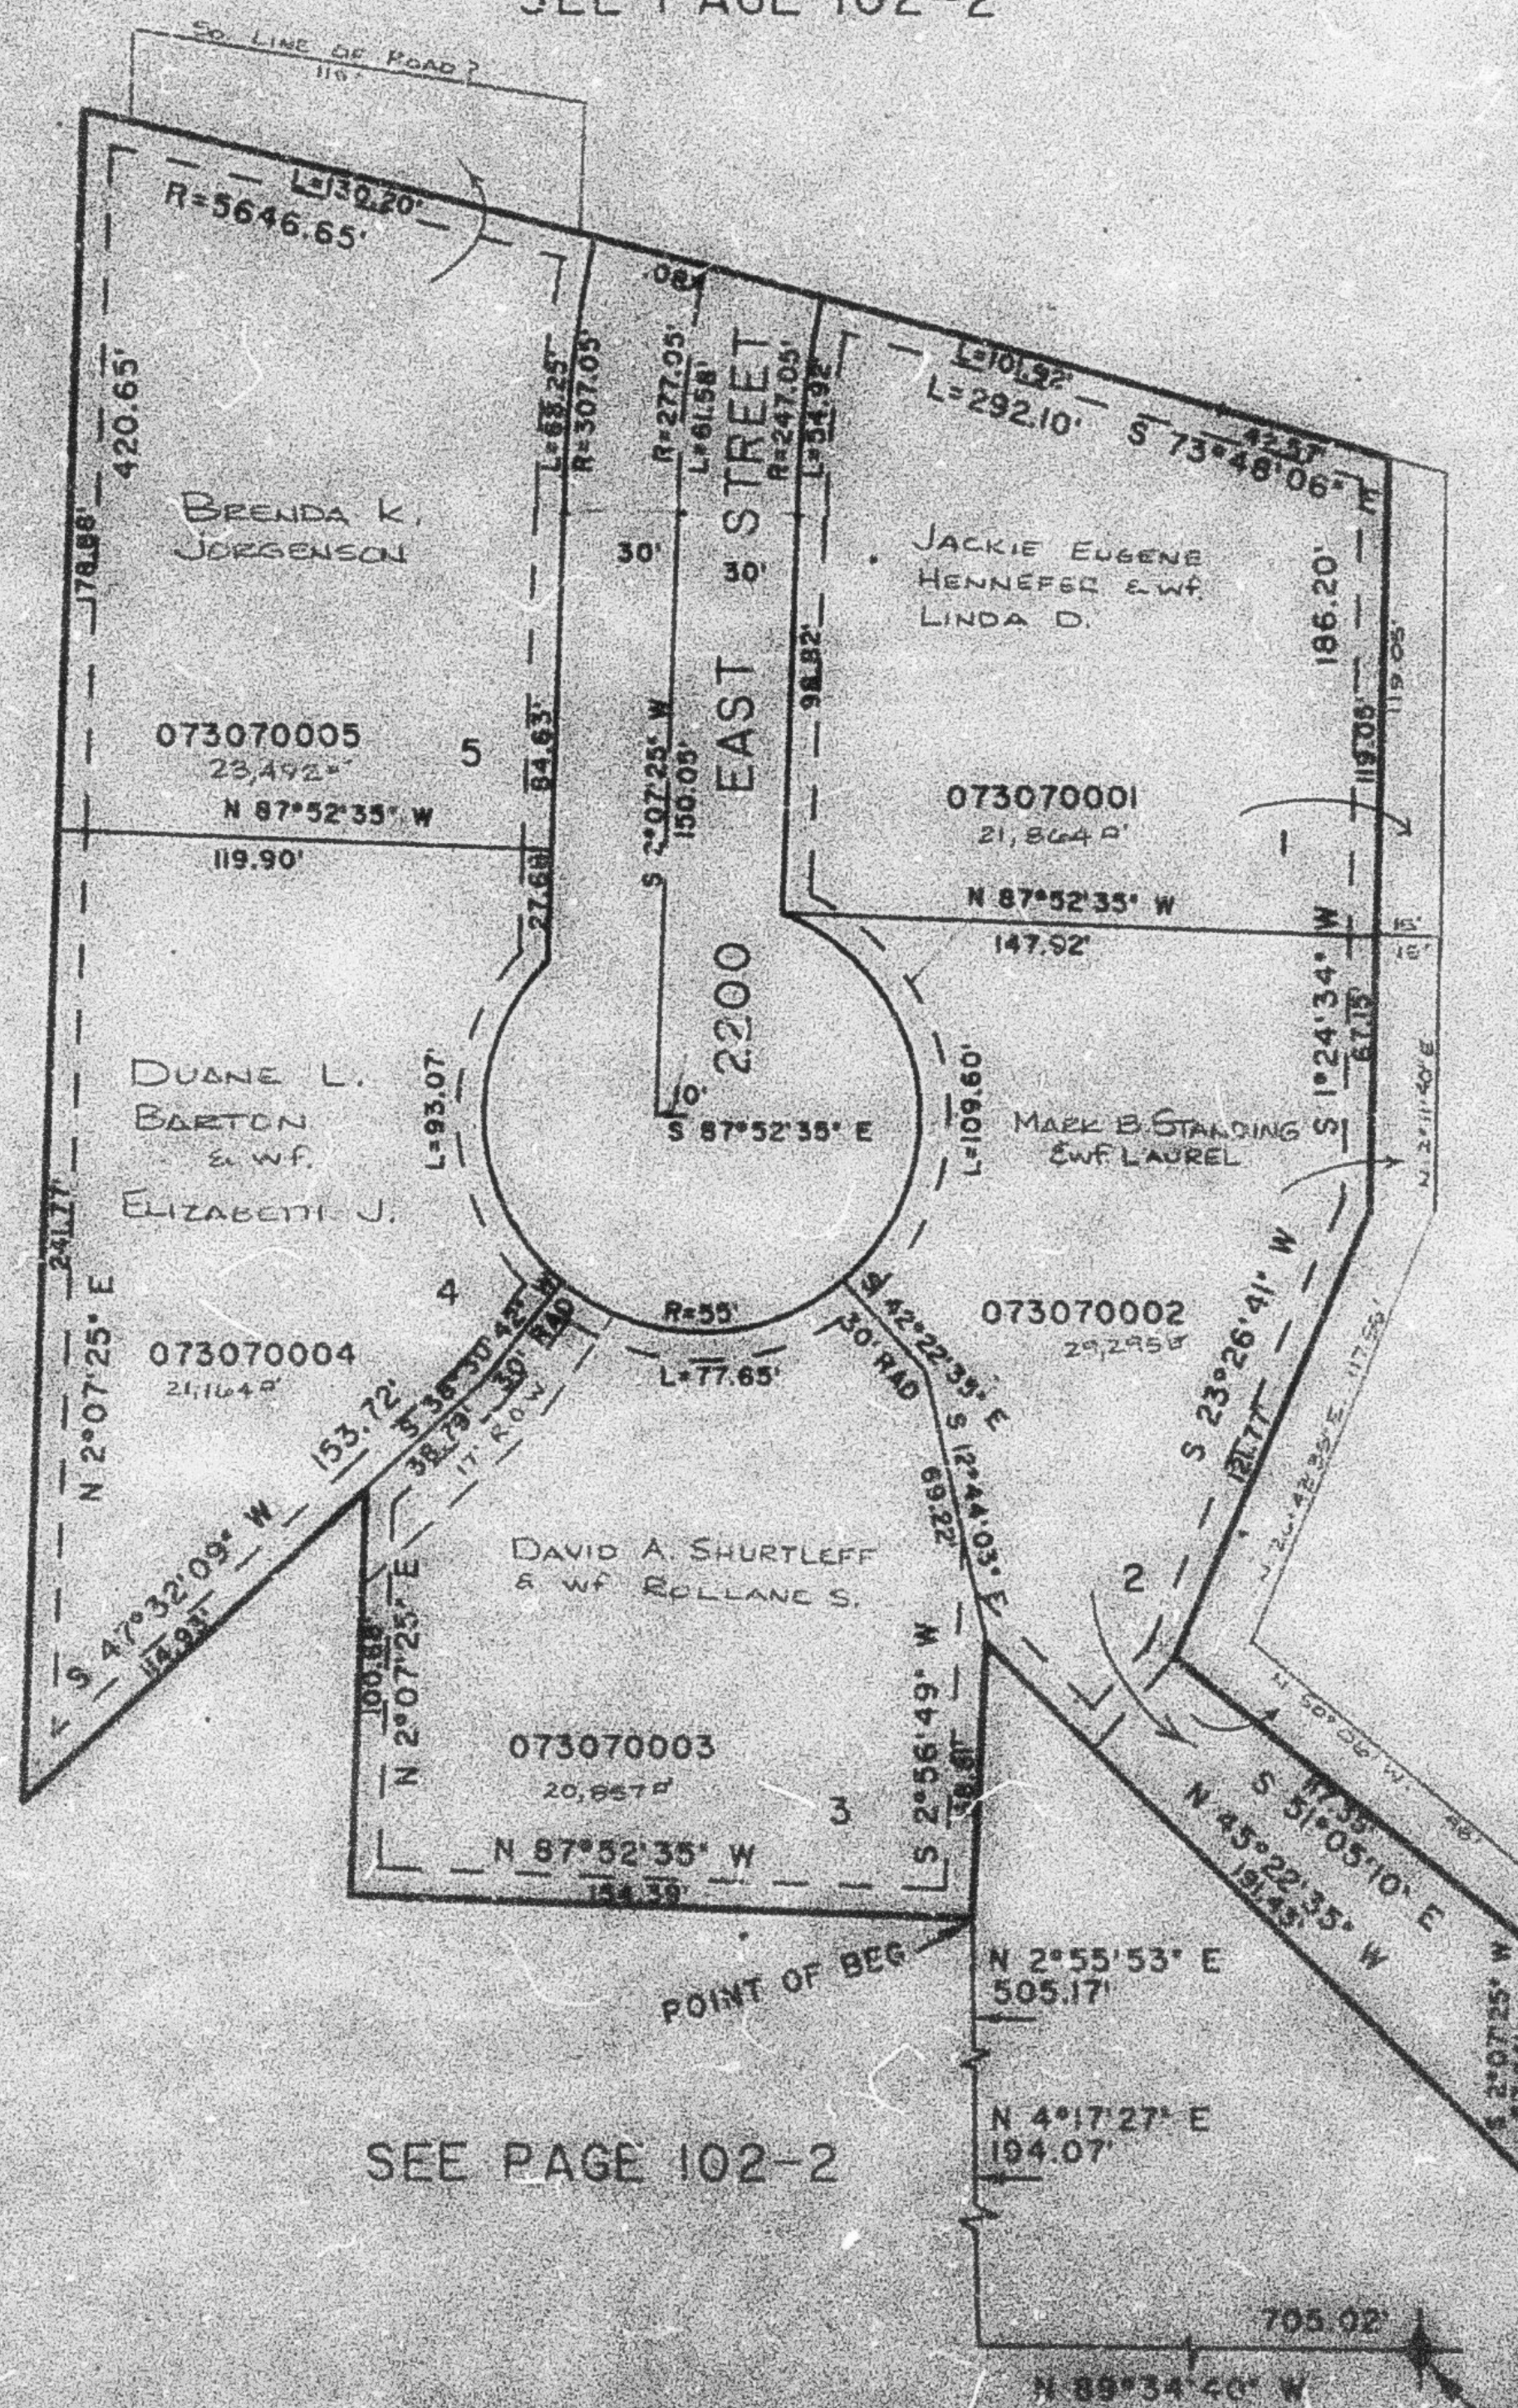

7" UTILITY AND DRAINAGE EASEMENTS
EACH SIDE OF PROPERTY LINE AS
INDICATED BY DASHED LINES
EXCEPT AS OTHERWISE SHOWN

FOR COMPLETE EMB. DATA
SEE ORIG. DED. PLAT IN
BOOK 25, PAGE 7

SEE PAGE 102-2

CENTER SEC 26
T6N, R1W, BRASS CAP

1/4 L. 05-55