

PART OF SE 1/4, SEC. 22, T. 1N., R. 2W., S. 12. N. M.
 2 LOT SUBDIVISION OF LOT 1
 HILL VIEW ACRES SUBDIVISION

IN ALBER COUNTY


TAXING UNIT 100

SCALE 1" = 50'

SECTION 22, T. 1N., R. 2W., S. 12. N. M.

SEE PAGE 84

EAST 234'
 6200 SOUTH STREET

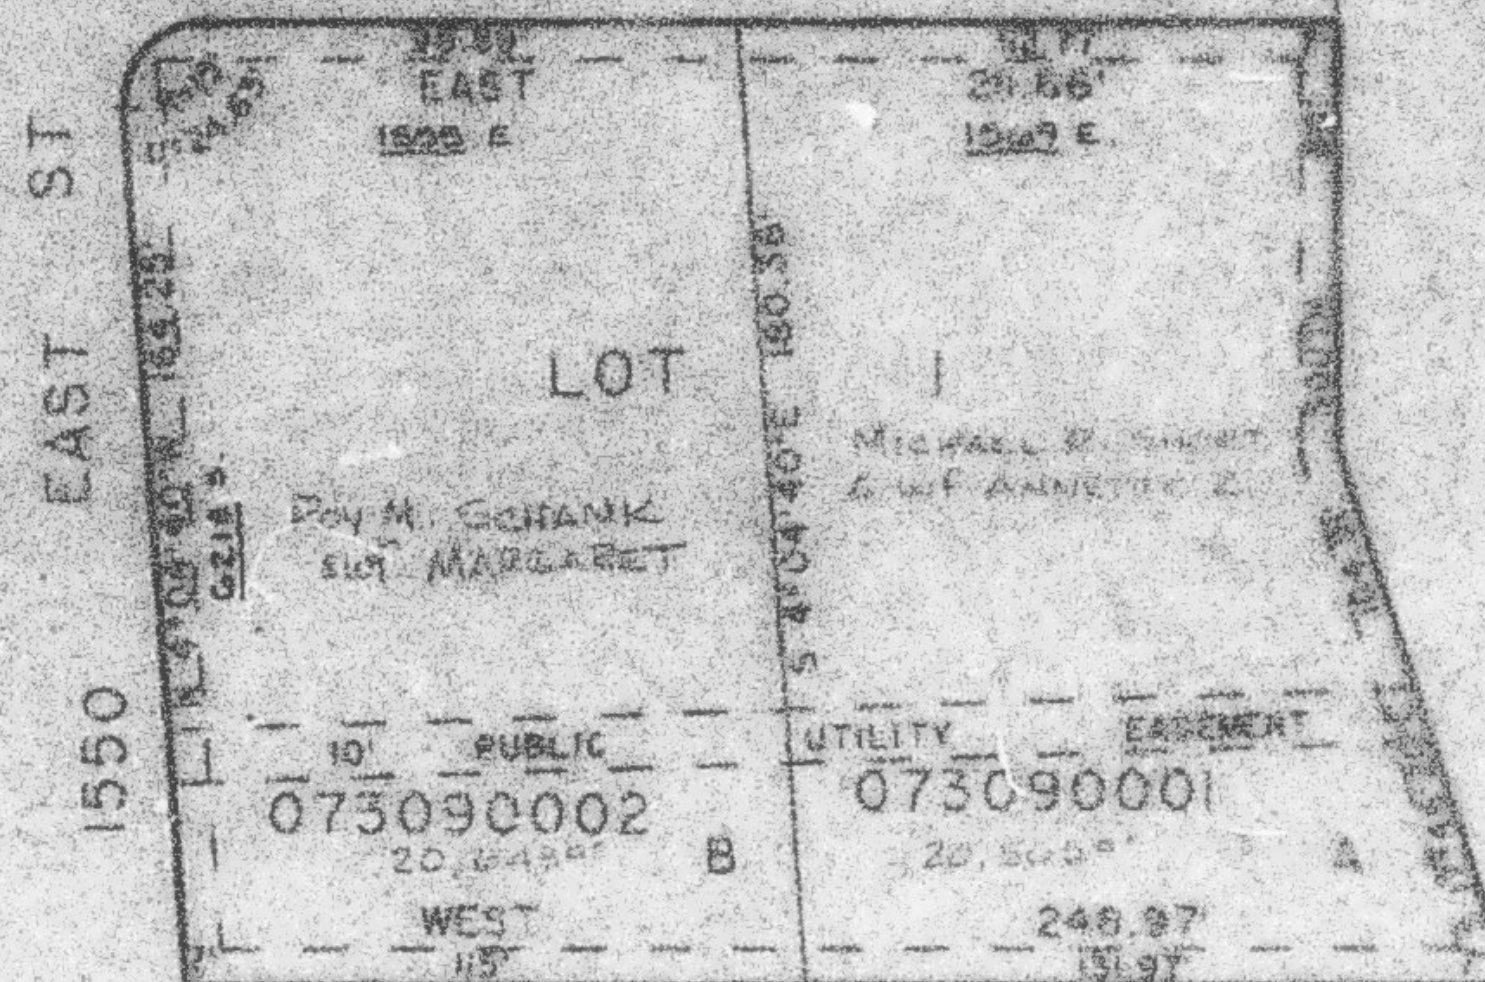

SEE PAGE 84

SEE PAGE 84

7' UTILITY EASEMENT EACH
 SIDE OF PROPERTY LINES AS
 INDICATED BY DASHED LINES
 OR AS OTHERWISE SHOWN.

SEE PAGE 84

FOR COMPLETE LINE DATA SEE
 ORIG. DEDICATION PLAT IN
 BOOK 28, PAGE 28 OF RECORDS.