

PART OF THE NW 1/4 OF SEC. 15, T.5N., R.1W., S.L.B. & M.
SUNNYSIDE MANOR SUBDIVISION — PHASE 2

311

LOTS 13 — 26
 IN SOUTH OGDEN CITY


PAGE 312 OMITTED

TAXING UNIT: 27

SCALE 1" = 50'

SEE PAGE 308

SEE PAGE 2

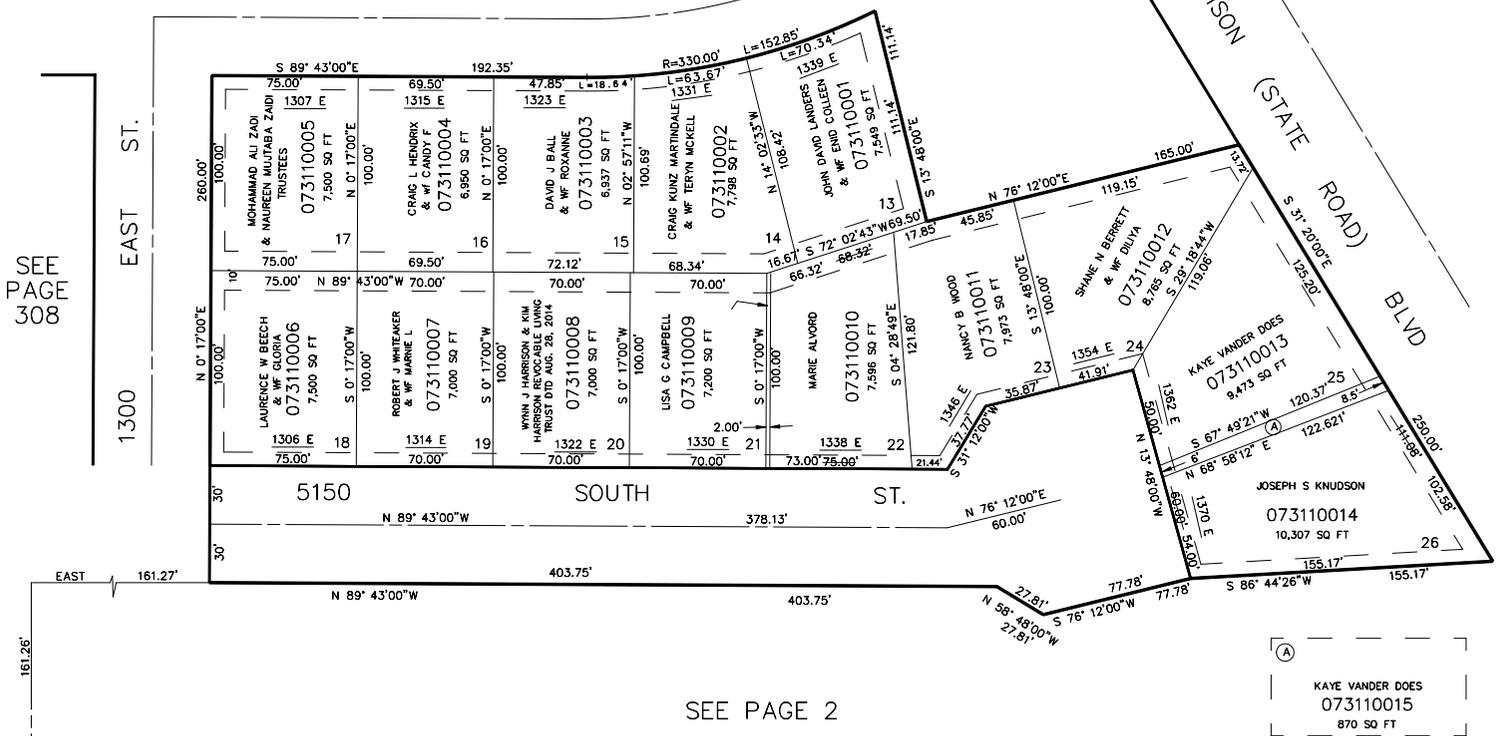

SEE PAGE 2

A 10' UTILITY EASEMENT EACH SIDE OF PROPERTY LINE AS INDICATED BY DASHED LINES. ALL EASEMENTS TO BE USED FOR IRRIGATION, WATER LINES, DRAINAGE, SANITARY & STORM SEWER, POWER POLES, TELEPHONE LINES AND OTHER PUBLIC UTILITIES. FRONT PROPERTY LINE UTILITY EASEMENTS ARE 7' WIDE - OTHER WIDTHS OF EASEMENTS ARE SHOWN.

FOR COMPLETE ENG DATA SEE ORIG. DEDICATION PLAT IN BOOK 28, PAGE 44 OF RECORDS.

WEST 1/4 COR SEC 15 T5N R1W