


PART OF THE S.W. 1/4, SEC. 15, T.5N., R.1W., S.L.B. & M.
 AN AMENDED SUBDIVISION OF
THE GARDENS AT OAK CREEK – PHASE 1
 A PLANNED RESIDENTIAL UNIT DEVELOPMENT, ALSO REVISION 2 LOT 12.
 IN SOUTH OGDEN CITY

TAXING UNIT: 27

SCALE 1" = 50'

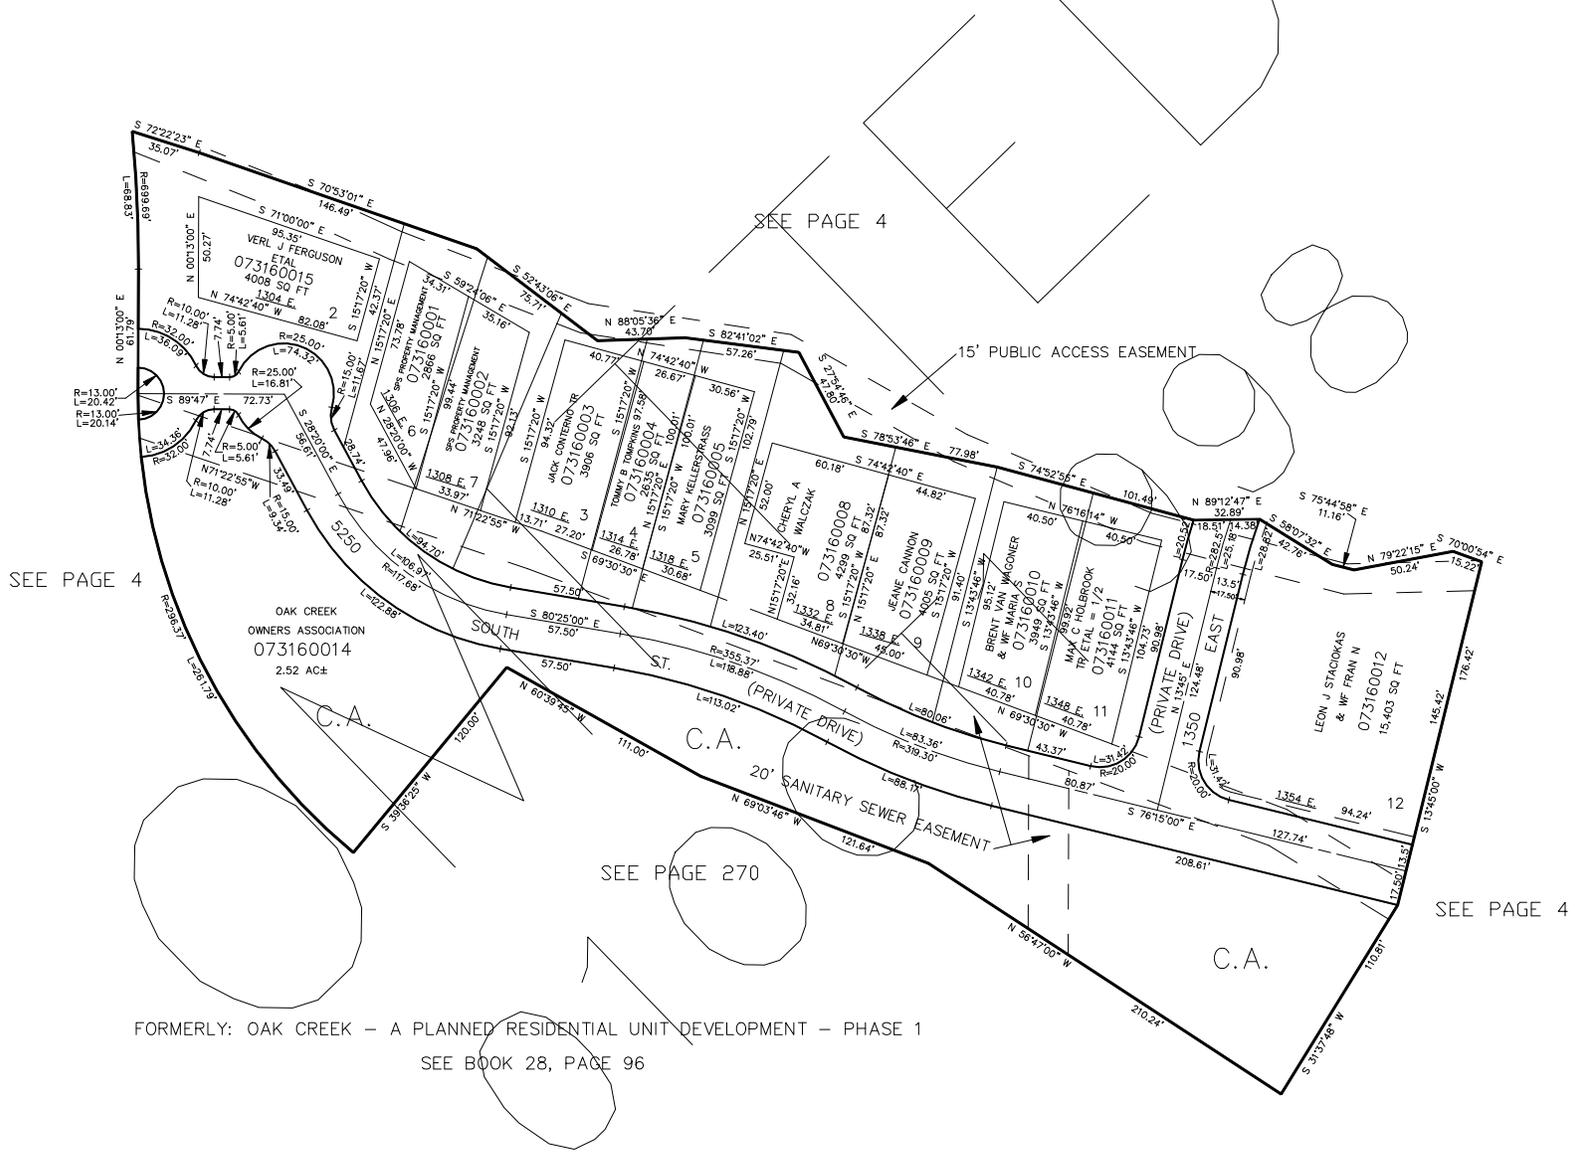

SEE PAGE 4

SEE PAGE 4

SEE PAGE 270

SEE PAGE 4

FORMERLY: OAK CREEK – A PLANNED RESIDENTIAL UNIT DEVELOPMENT – PHASE 1
 SEE BOOK 28, PAGE 96

FOR COMPLETE ENG DATA SEE ORIGINAL DEDICATION PLAT IN BOOK 38, PAGE 43 OF RECORDS.
 FOR COMPLETE ENG DATA OF REVISION NO. 2 LOT 12 SEE BOOK 40, PAGE 67 OF RECORDS.