

PART OF THE NE 1/4 OF SEC. 16, T6N. R1W. S.L.B. 34 OAK WOOD HILLS NO. 1

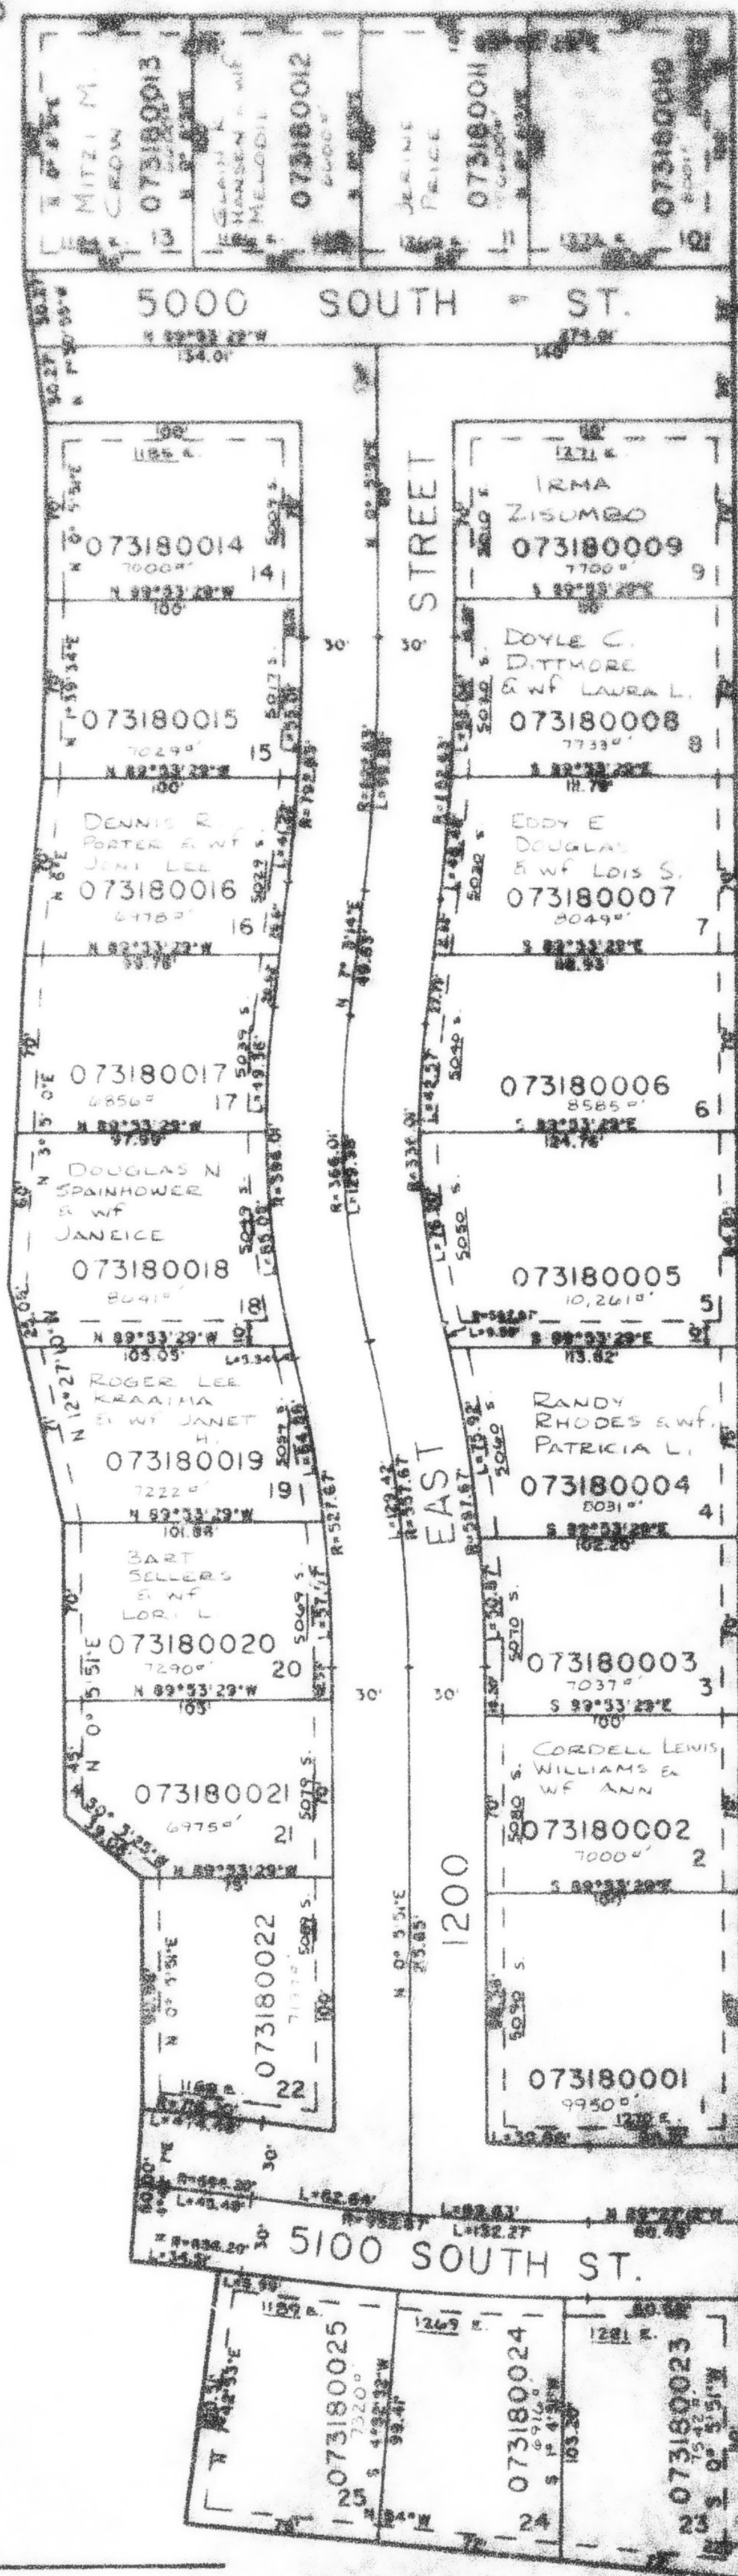
IN SOUTH OGDEN CITY

TAXING UNIT: 27

SCALE 1"=60'

EXCEPT WHERE OTHERWISE SHOWN
ALL LOTS OWNED BY
WOODSIDE CORPORATION

SEE PAGE 2

SEE
PAGE
15

7. UTILITY AND DRAINAGE
FACILITIES SHOWN
PROPERTY LINE AS INDICATED
BY DASHED LINES UNLESS
OTHERWISE SHOWN.

FOR COMPLETE DATA SEE
RECORDS OF THE CITY OF
SOUTH OGDEN, ILL. IN
BOOK 25, PAGE 6 OF RECORDS.