

PART OF THE NE 1/4 OF SEC. 16, T5N, R1W, S.L.B. 8 W. OAK WOOD HILLS NO. 1

IN SOUTH OGDEN CITY


TAXING UNIT: 27

SCALE 1"=60'

EXCEPT WHERE OTHERWISE SHOWN
ALL LOTS OWNED BY:
WOODSIDE CORPORATION

SEE PAGE 2

SEE
PAGE
15

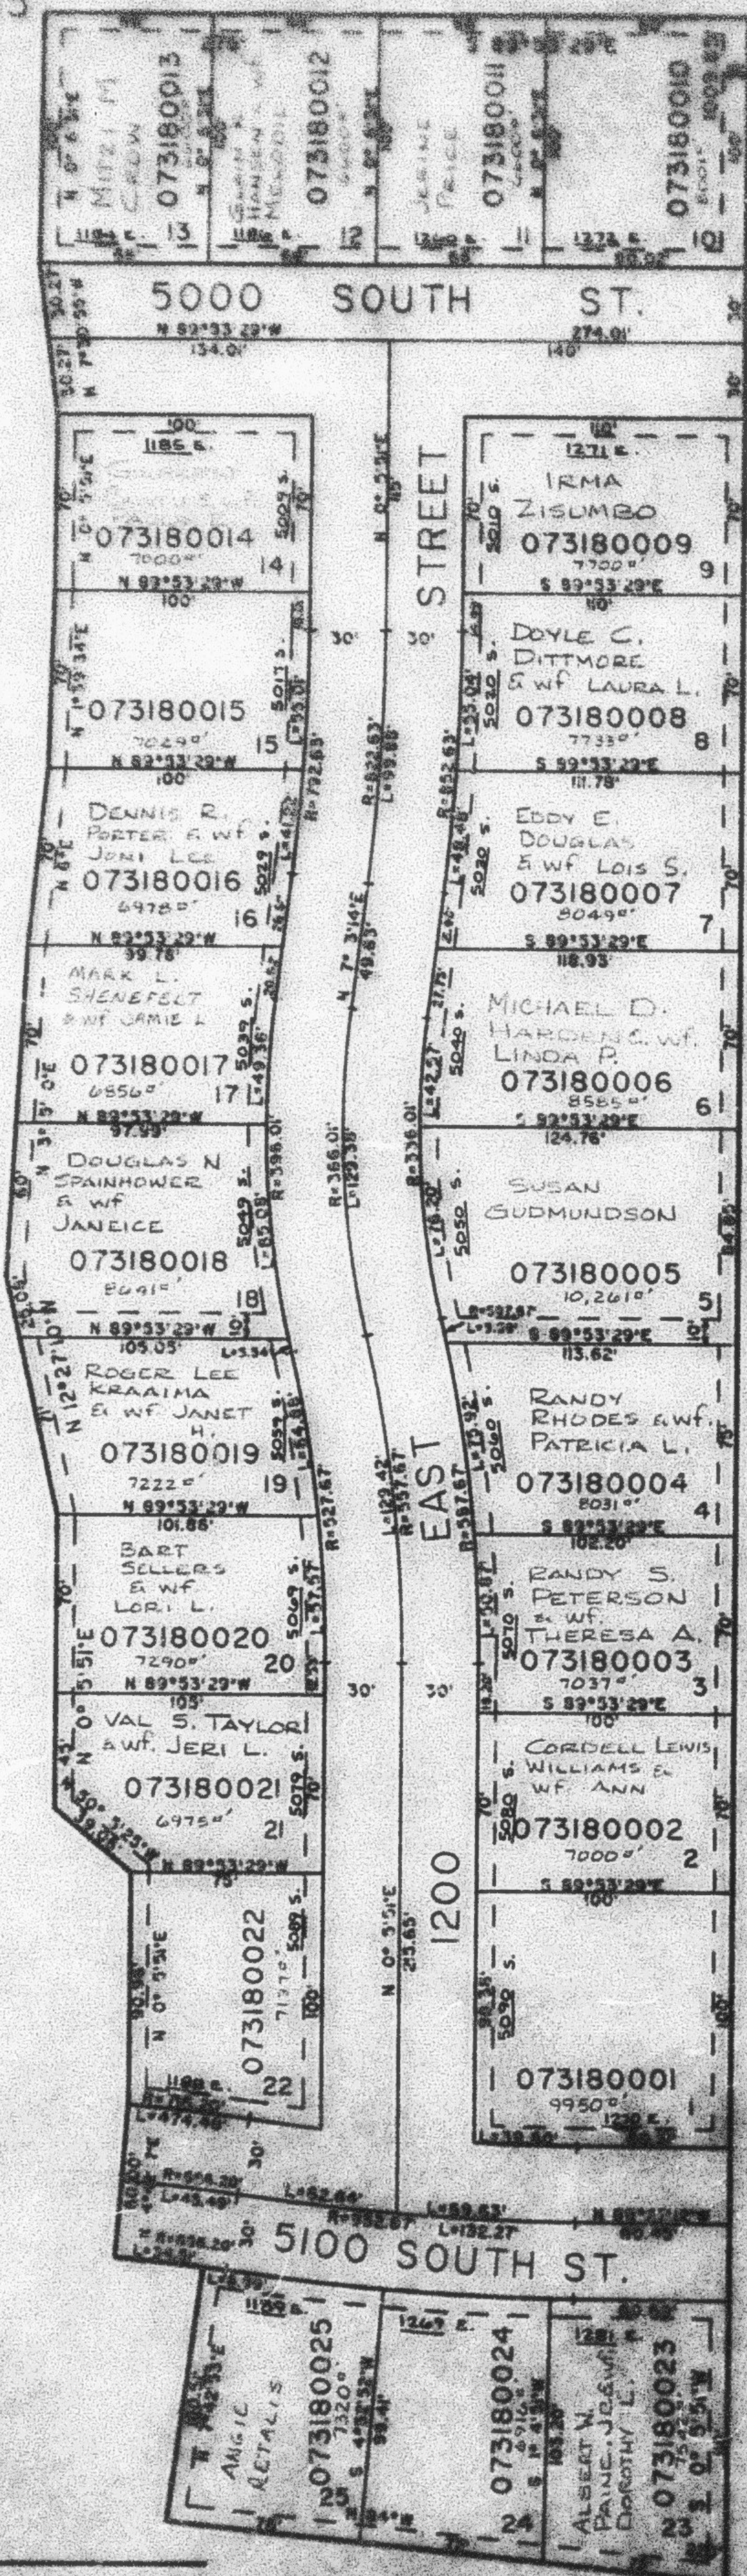

7' UTILITY AND DRAINAGE
EASEMENTS EACH SIDE OF
PROPERTY LINE AS INDICATED
BY DASHED LINES, UNLESS
OTHERWISE SHOWN.

FOR COMPLETE DATA SEE
ORIGINAL PLAT IN
BOOK 88, PAGE 11 OF RECORDS.