

PINNACLE POINT SUBDIVISION


IN SOUTH OGDEN CITY

SCALE 1"=50'

TAXING UNIT: 27

EXCEPT WHERE OTHERWISE SHOWN
ALL LOTS OWNED BY: FIRST AMERICAN TITLE
CO. OF UTAH, TRUSTEE

SEE PAGE 47

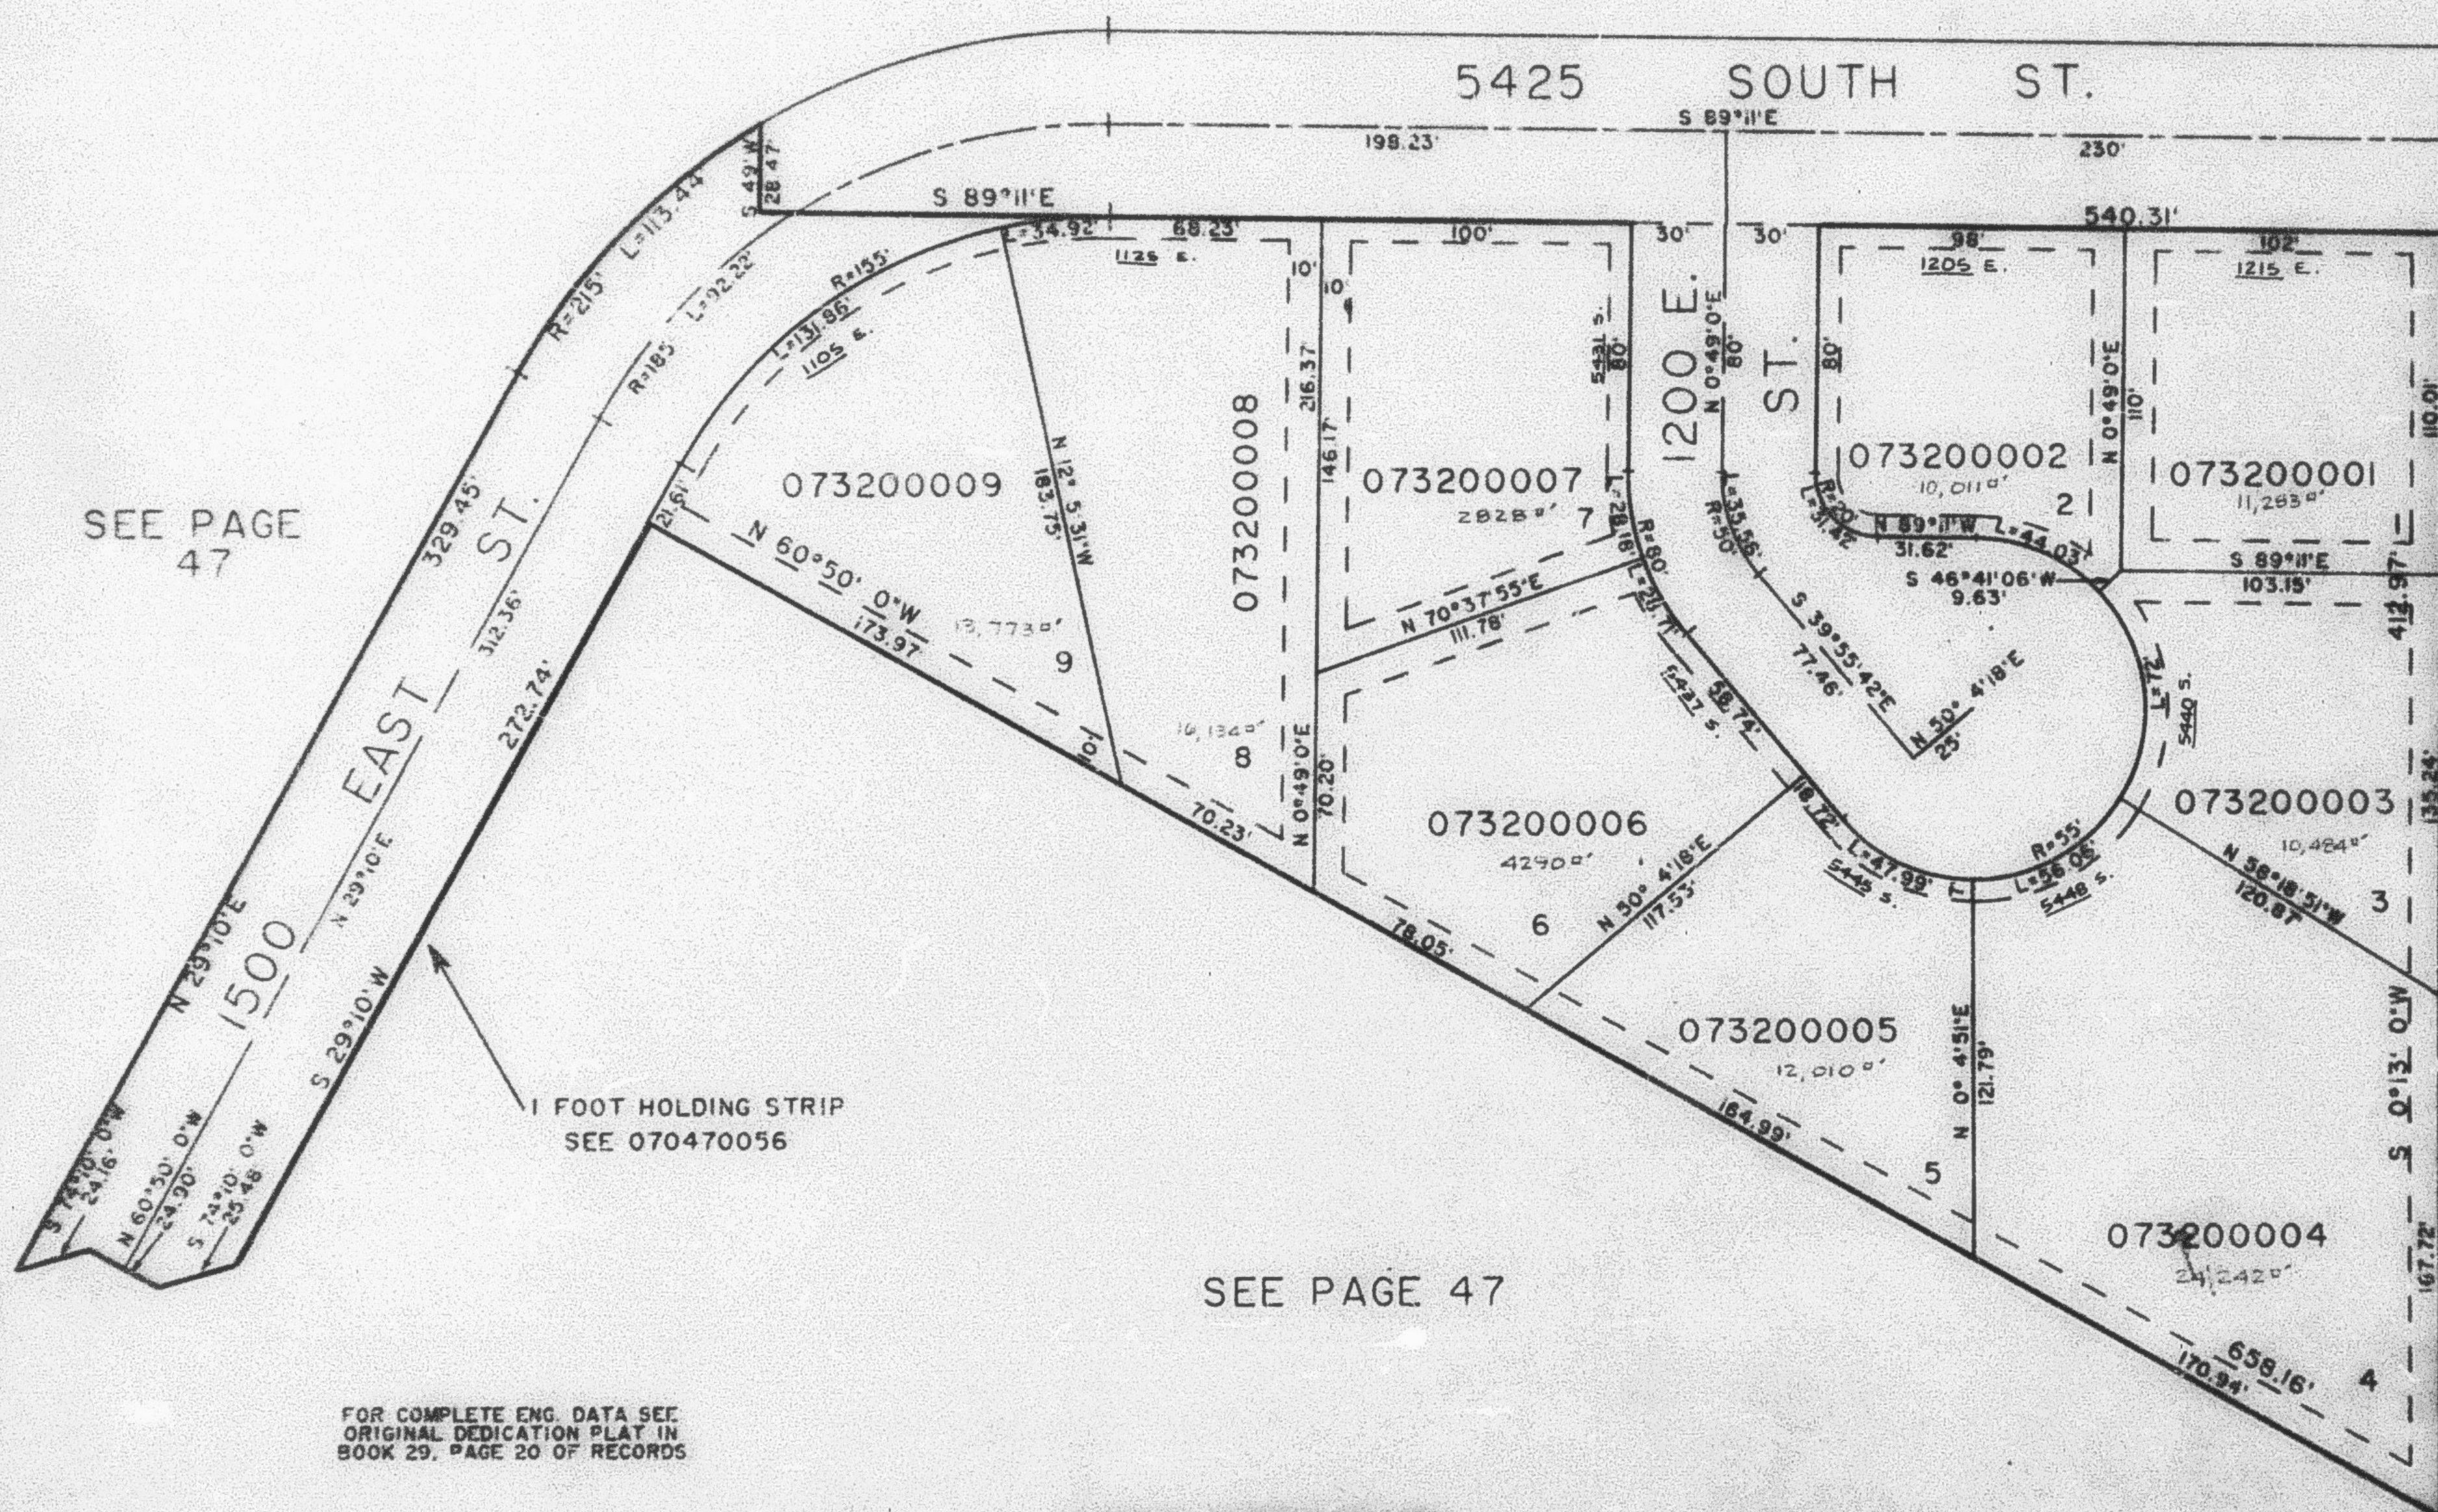

SEE
PAGE
6

SEE PAGE 47

FOR COMPLETE ENG. DATA SEE
ORIGINAL DEDICATION PLAT IN
BOOK 29, PAGE 20 OF RECORDS

10' FUTILITY EASEMENTS EACH SIDE
OF PROPERTY LINE & 7' UTILITY
EASEMENTS ALONG FRONT PROPERTY
LINES. OTHER WIDTHS ARE AS
SHOWN

SE CO
SEC 12

L.D.T. 5-2