


PART N.W. 1/4 SEC. 22, T.5N., R.1W., S.L.B. & M.  
 ALL OF LOTS 28 & 29, PART OF LOT 27 MAIN POINT SOUTH SUBDIVISION  
**CLUB VIEW CONDOMINIUM PH. 1 AMENDED**  
 SURVEY PLAT: BOOK 32 OF DEDICATION PLATS PAGES 16-18

TAXING UNIT: 27

IN SOUTH OGDEN CITY  
 SCALE 1"=20'

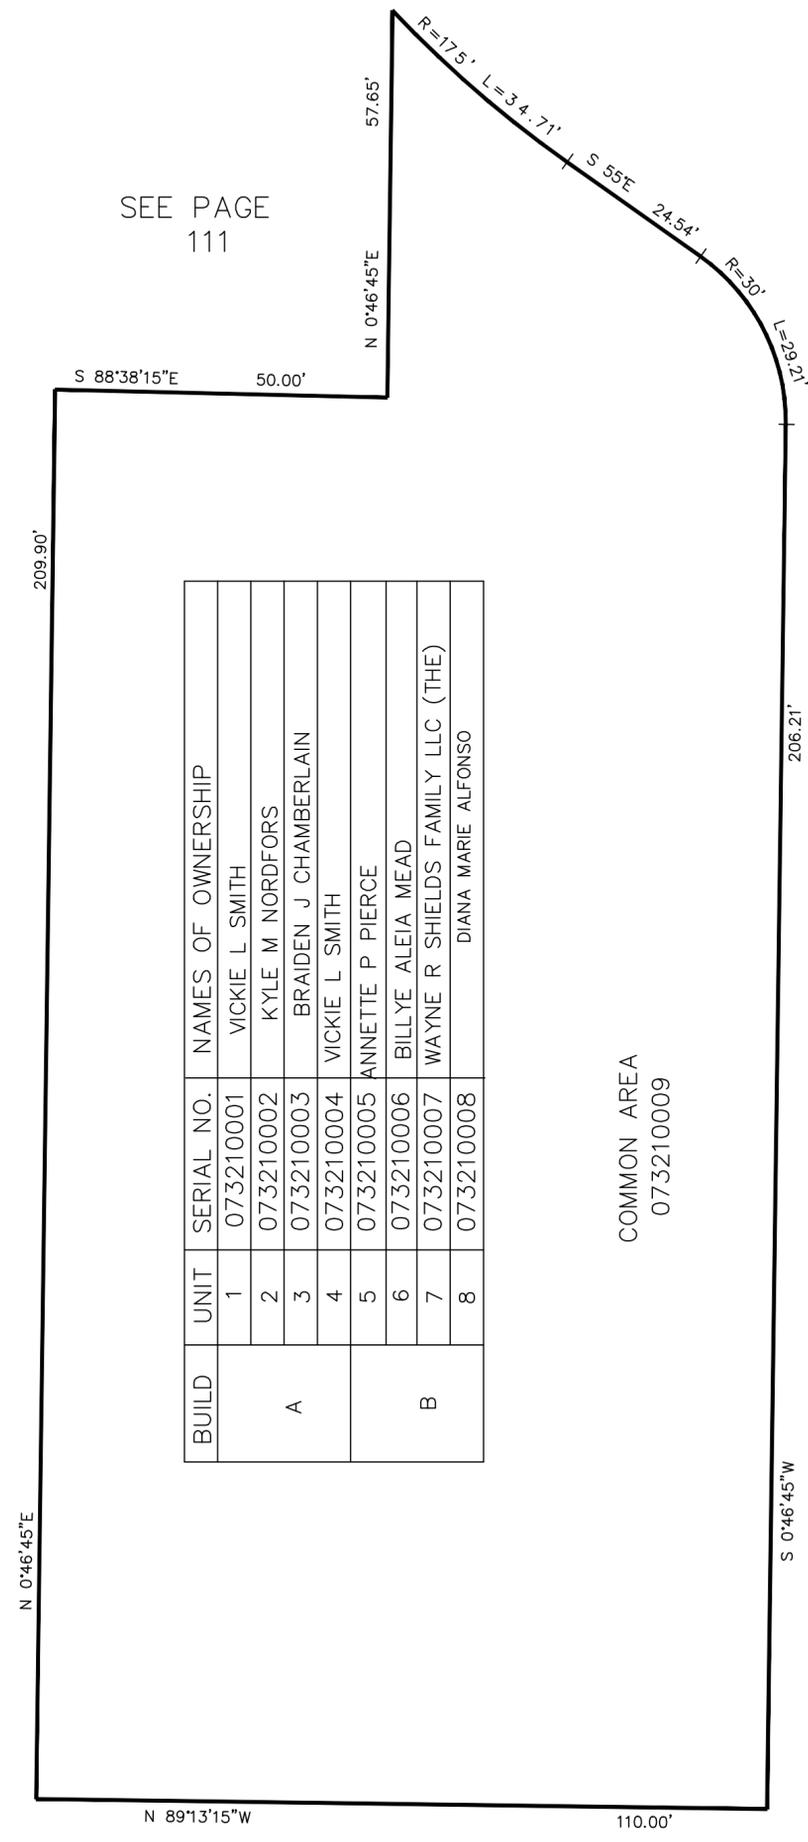

SEE PAGE 111

SEE PAGE 80

SEE PAGE 111

BUILD	UNIT	SERIAL NO.	NAMES OF OWNERSHIP
A	1	073210001	VICKIE L SMITH
	2	073210002	KYLE M NORDFORS
	3	073210003	BRAIDEN J CHAMBERLAIN
B	4	073210004	VICKIE L SMITH
	5	073210005	ANNETTE P PIERCE
	6	073210006	BILLYE ALEIA MEAD
	7	073210007	WAYNE R SHIELDS FAMILY LLC (THE)
	8	073210008	DIANA MARIE ALFONSO

COMMON AREA  
 073210009

SEE PAGE 111