

# PART OF THE N.E. 1/4 OF SECTION 16. T.5N.. R.1W.. S.L.B. & M. OAK WOOD HILLS NO. 2

IN SOUTH OGDEN CITY

TAXING UNIT: 27

SCALE 1"=60'


EXCEPT WHERE OTHERWISE SHOWN  
ALL LOTS OWNED BY:  
WOODSIDE CORPORATION

SEE PAGE 318

7. UTILITY AND DRAINAGE EASEMENTS  
EACH SIDE OF PROPERTY LINE AS INDICATED  
BY DASHED LINES UNLESS OTHERWISE SHOWN.

FOR COMPLETE ENG. DATA SEE  
ORIGINAL DEDICATION PLAT IN  
BOOK 29, PAGE 30 OF RECORDS.

SEE PAGE 15

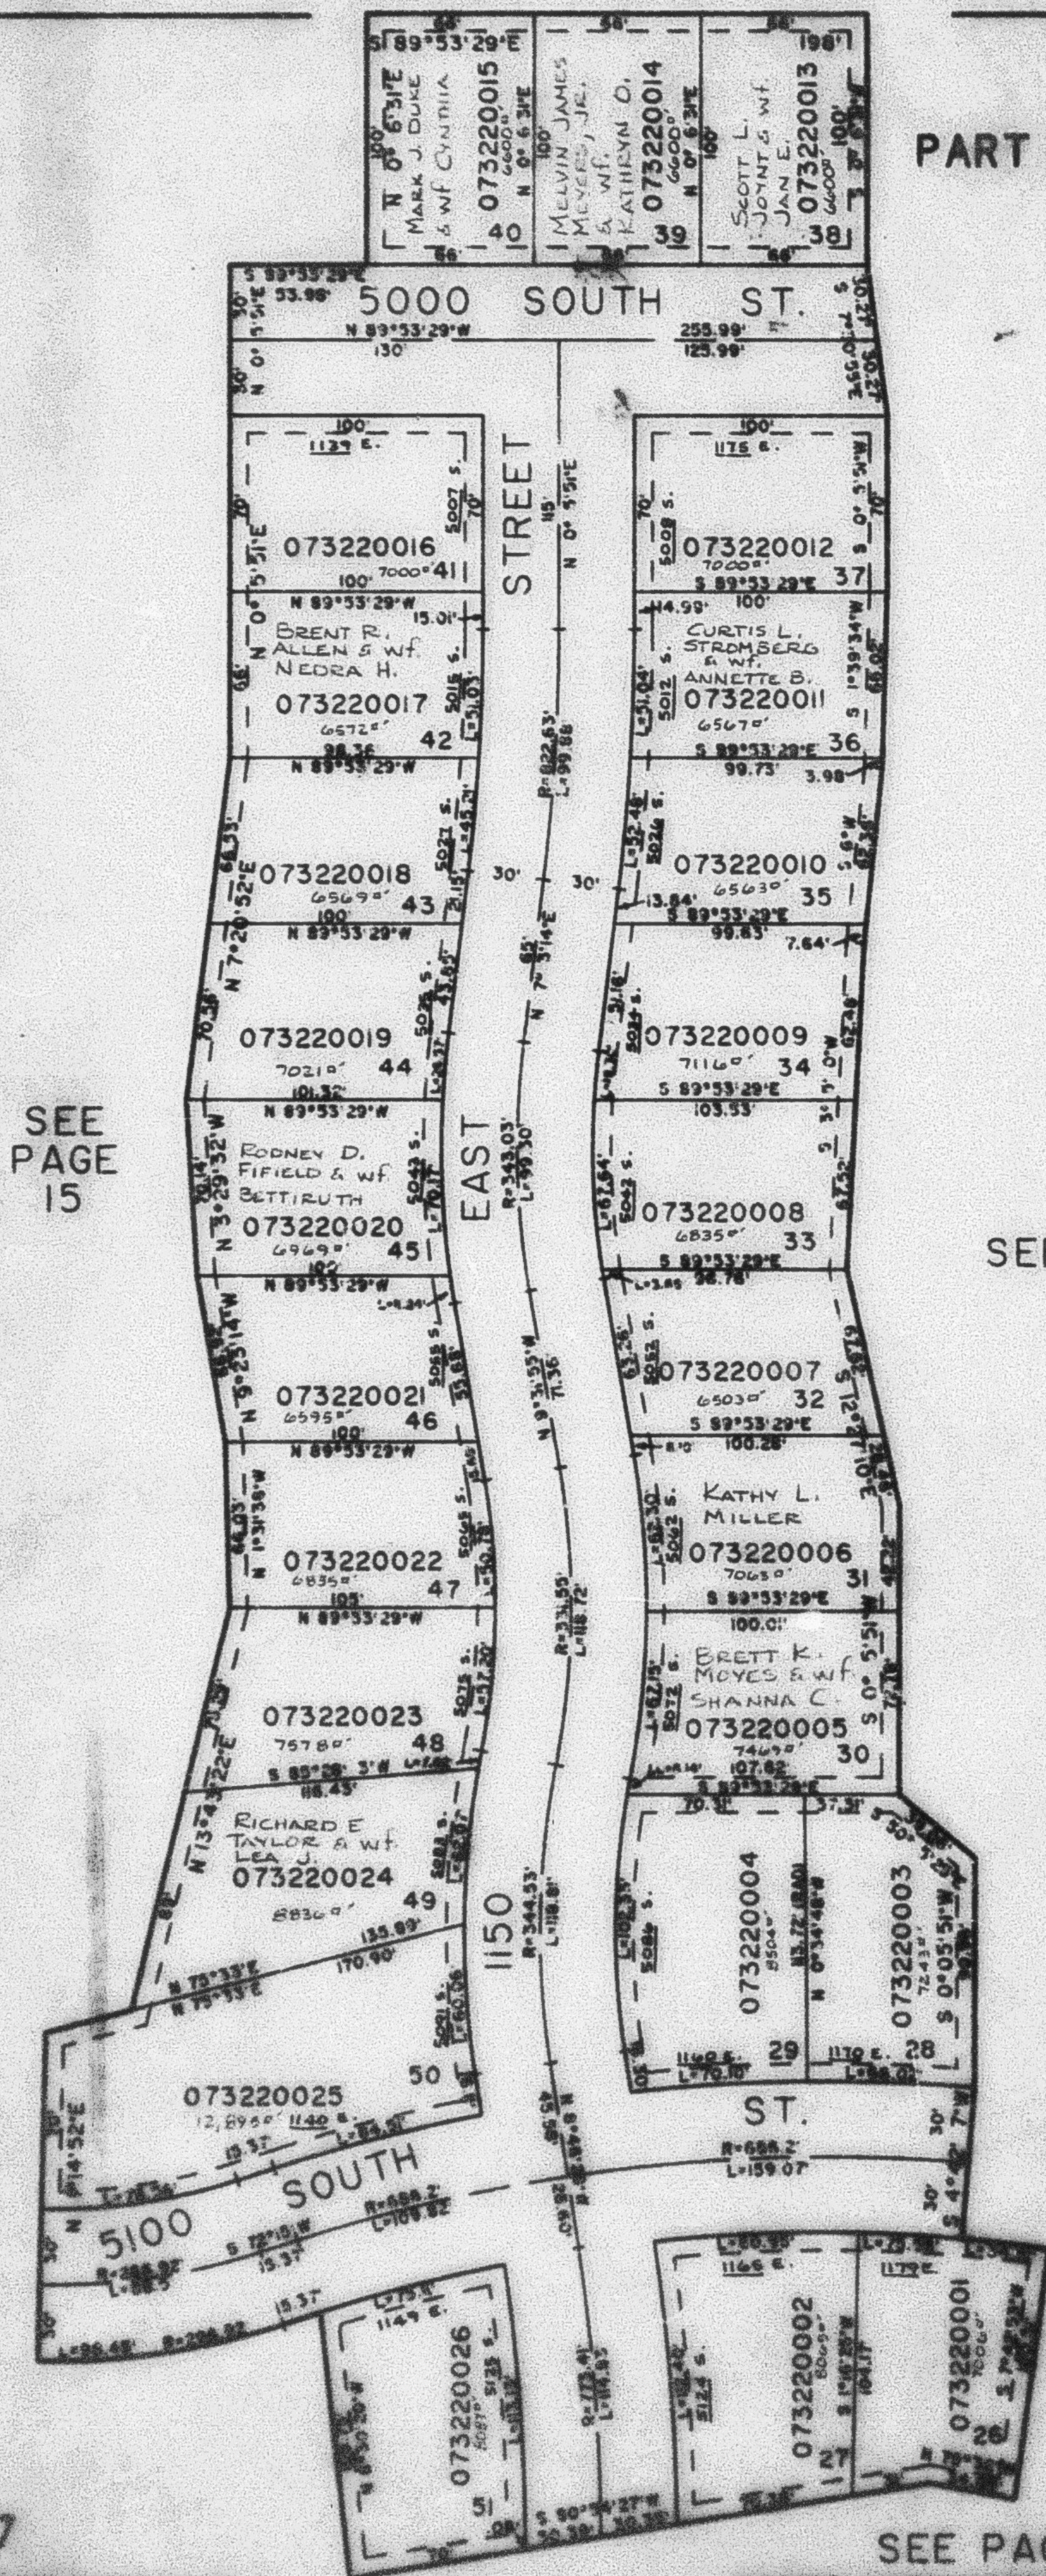

SEE  
PAGE  
15