

PART OF THE N.E. 1/4 OF SECTION 16. T.5N.. R.1W.. S.L.B. & M. OAK WOOD HILLS NO. 2

IN SOUTH OGDEN CITY

TAXING UNIT: 27

SCALE 1"=60'


EXCEPT WHERE OTHERWISE SHOWN

ALL LOTS OWNED BY:
WOODSIDE CORPORATION

SEE PAGE 318

7' UTILITY AND DRAINAGE EASEMENTS
EACH SIDE OF PROPERTY LINE AS INDICATED
BY DASHED LINES UNLESS OTHERWISE SHOWN.

FOR COMPLETE ENG. DATA SEE
ORIGINAL DEDICATION PLAT IN
BOOK 29, PAGE 30 OF RECORDS.

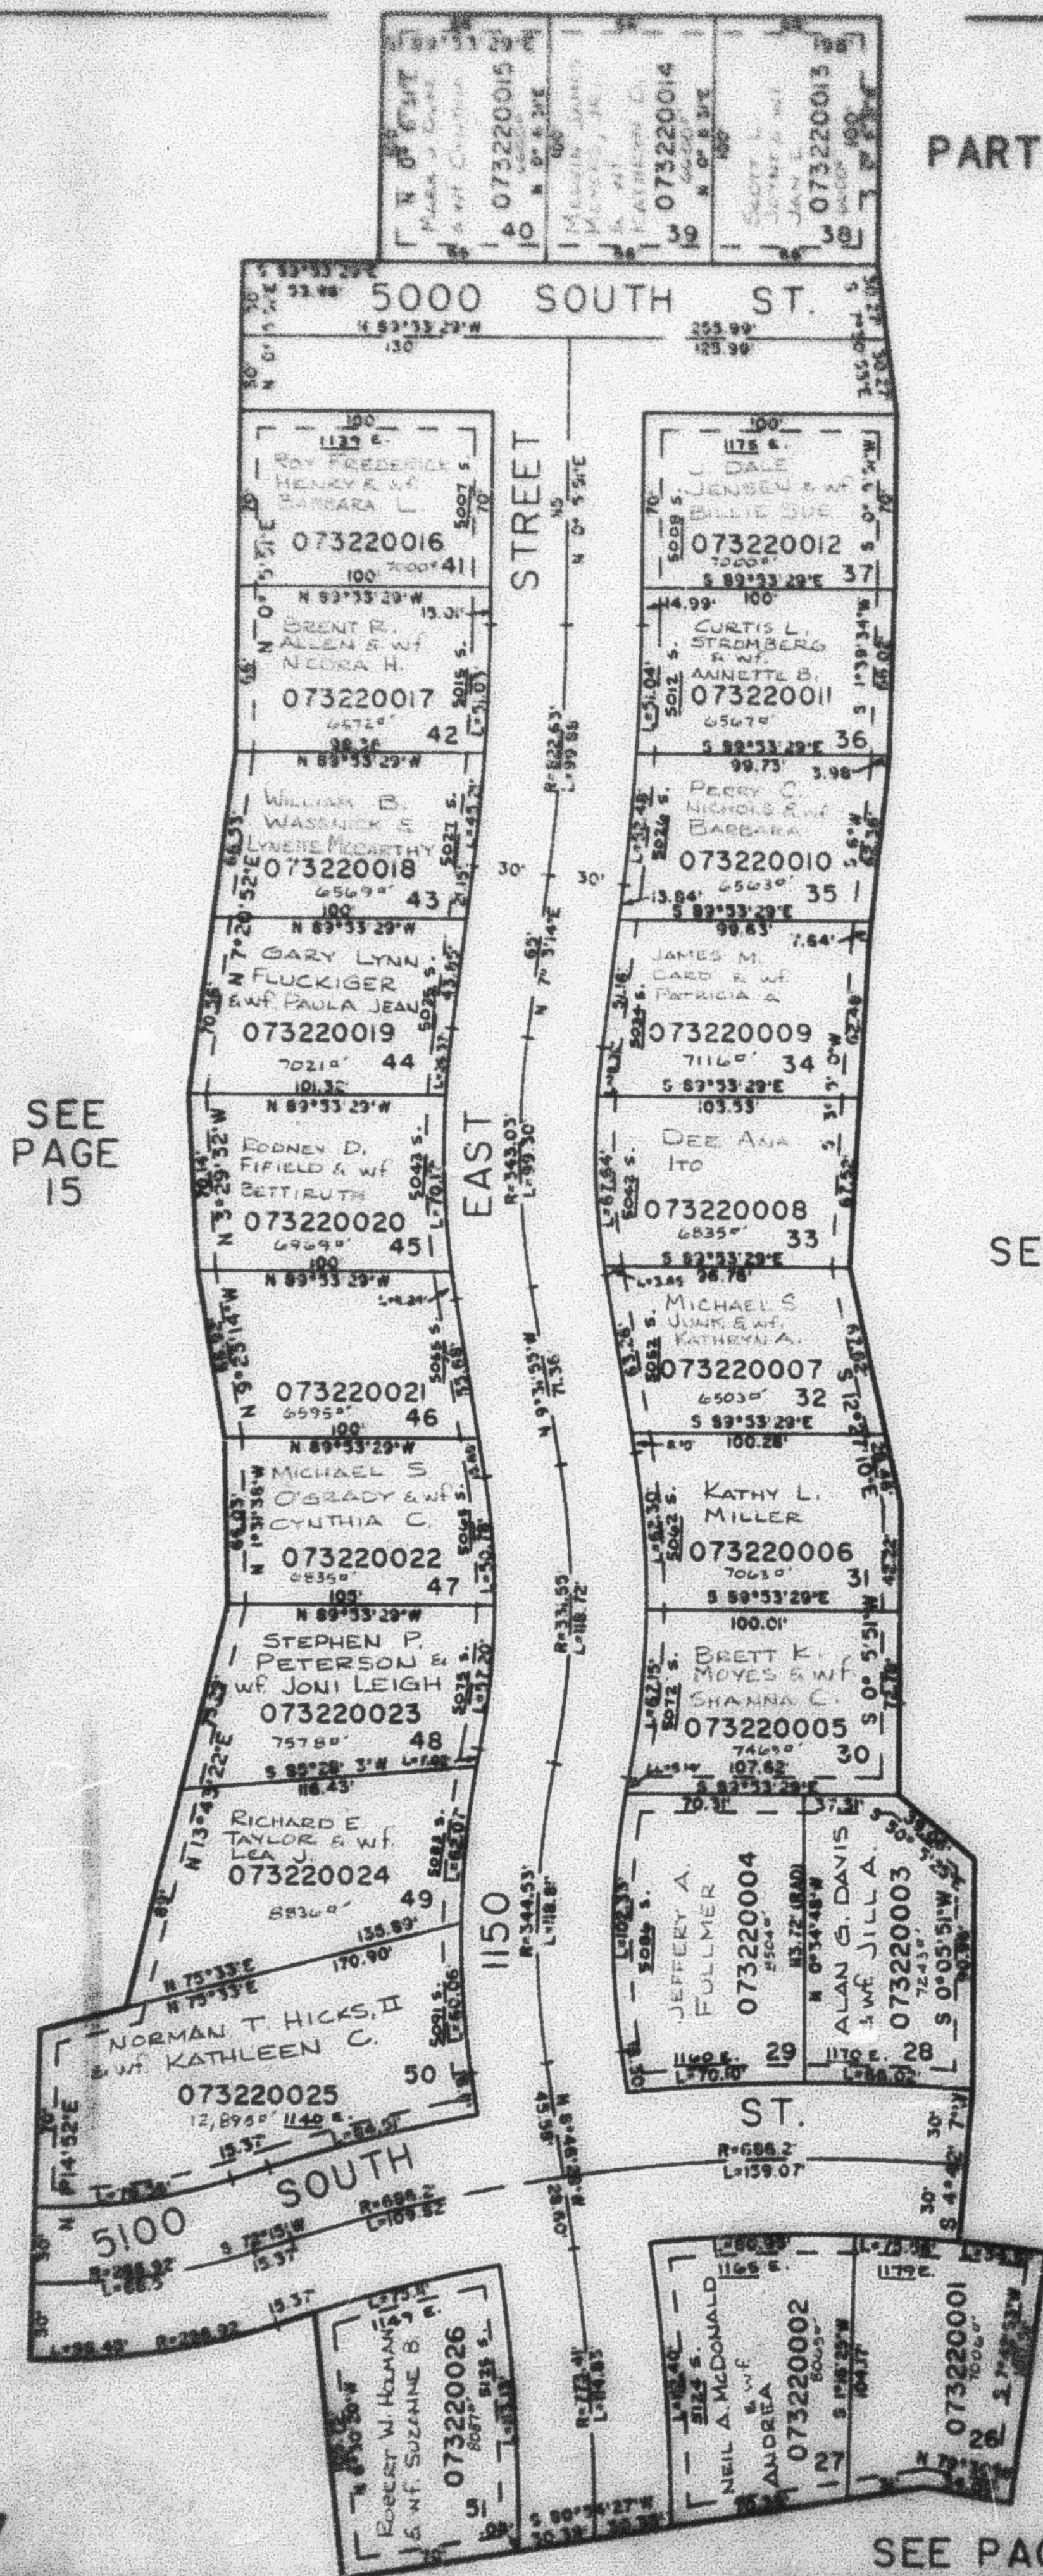

SEE PAGE 15