

PART OF THE SOUTH 1/2 OF SEC. 16, T.5N., R.1W., S.L.B. & M. WINDEMERE ESTATES SUBDIVISION NO. 1


AMENDED LOTS 9, 10 IN SOUTH OGDEN CITY
 SUBDIVISION PLAT BOOK 29 PAGE 87

TAXING UNIT: 27

SCALE 1"=50'

EXCEPT WHERE OTHERWISE SHOWN
 ALL LOTS OWNED BY
 WINDEMERE ASSOCIATES

SEE PAGE 28

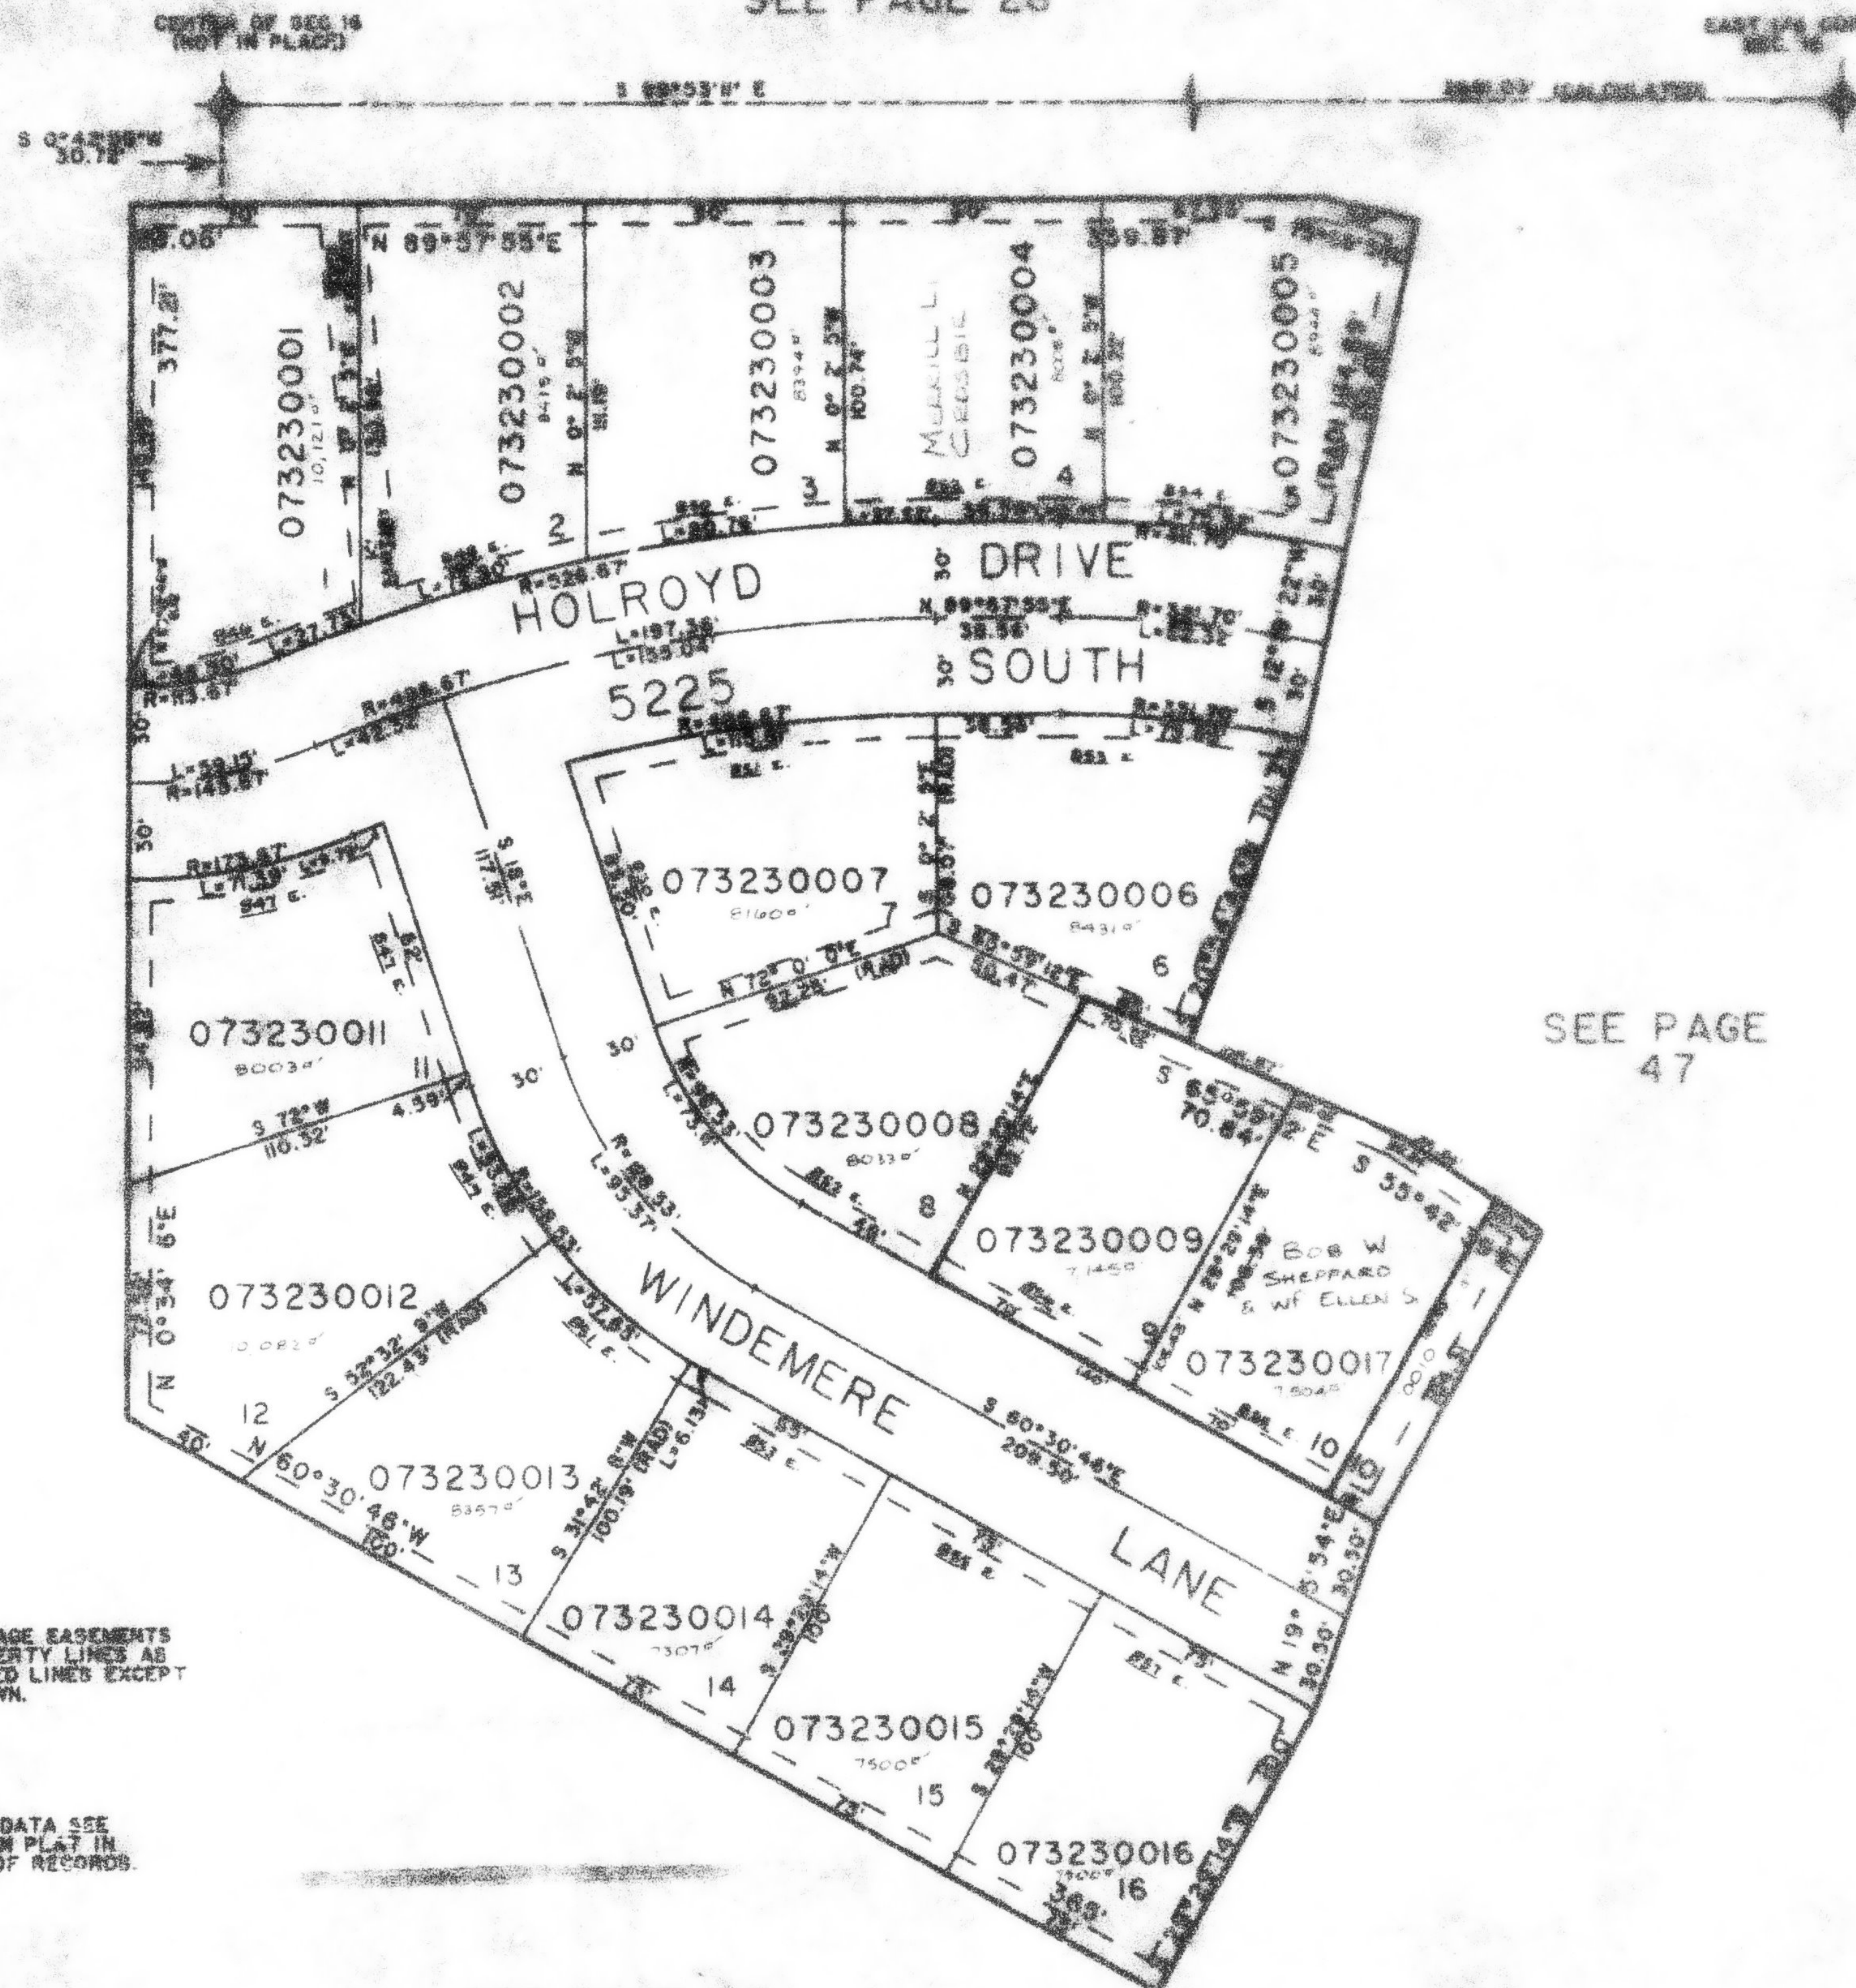

SEE PAGE
 46

SEE PAGE
 47

7. UTILITY & DRAINAGE EASEMENTS
 EACH SIDE OF PROPERTY LINES AS
 INDICATED BY DASHED LINES EXCEPT
 AS OTHERWISE SHOWN.

FOR COMPLETE ENG DATA SEE
 ORIGINAL SUBDIVISION PLAT IN
 BOOK 29, PAGE 32 OF RECORDS.

SEE PAGE 46