

PART OF S.E. 1/4, SEC. 22, T.5N., R.1W., S.L.B. & M.

326


AMENDED PLAT
LUCERO SUBDIVISION

TAXING UNIT: 244

IN WEBER COUNTY

SCALE 1" = 50'

SEE PAGE 82

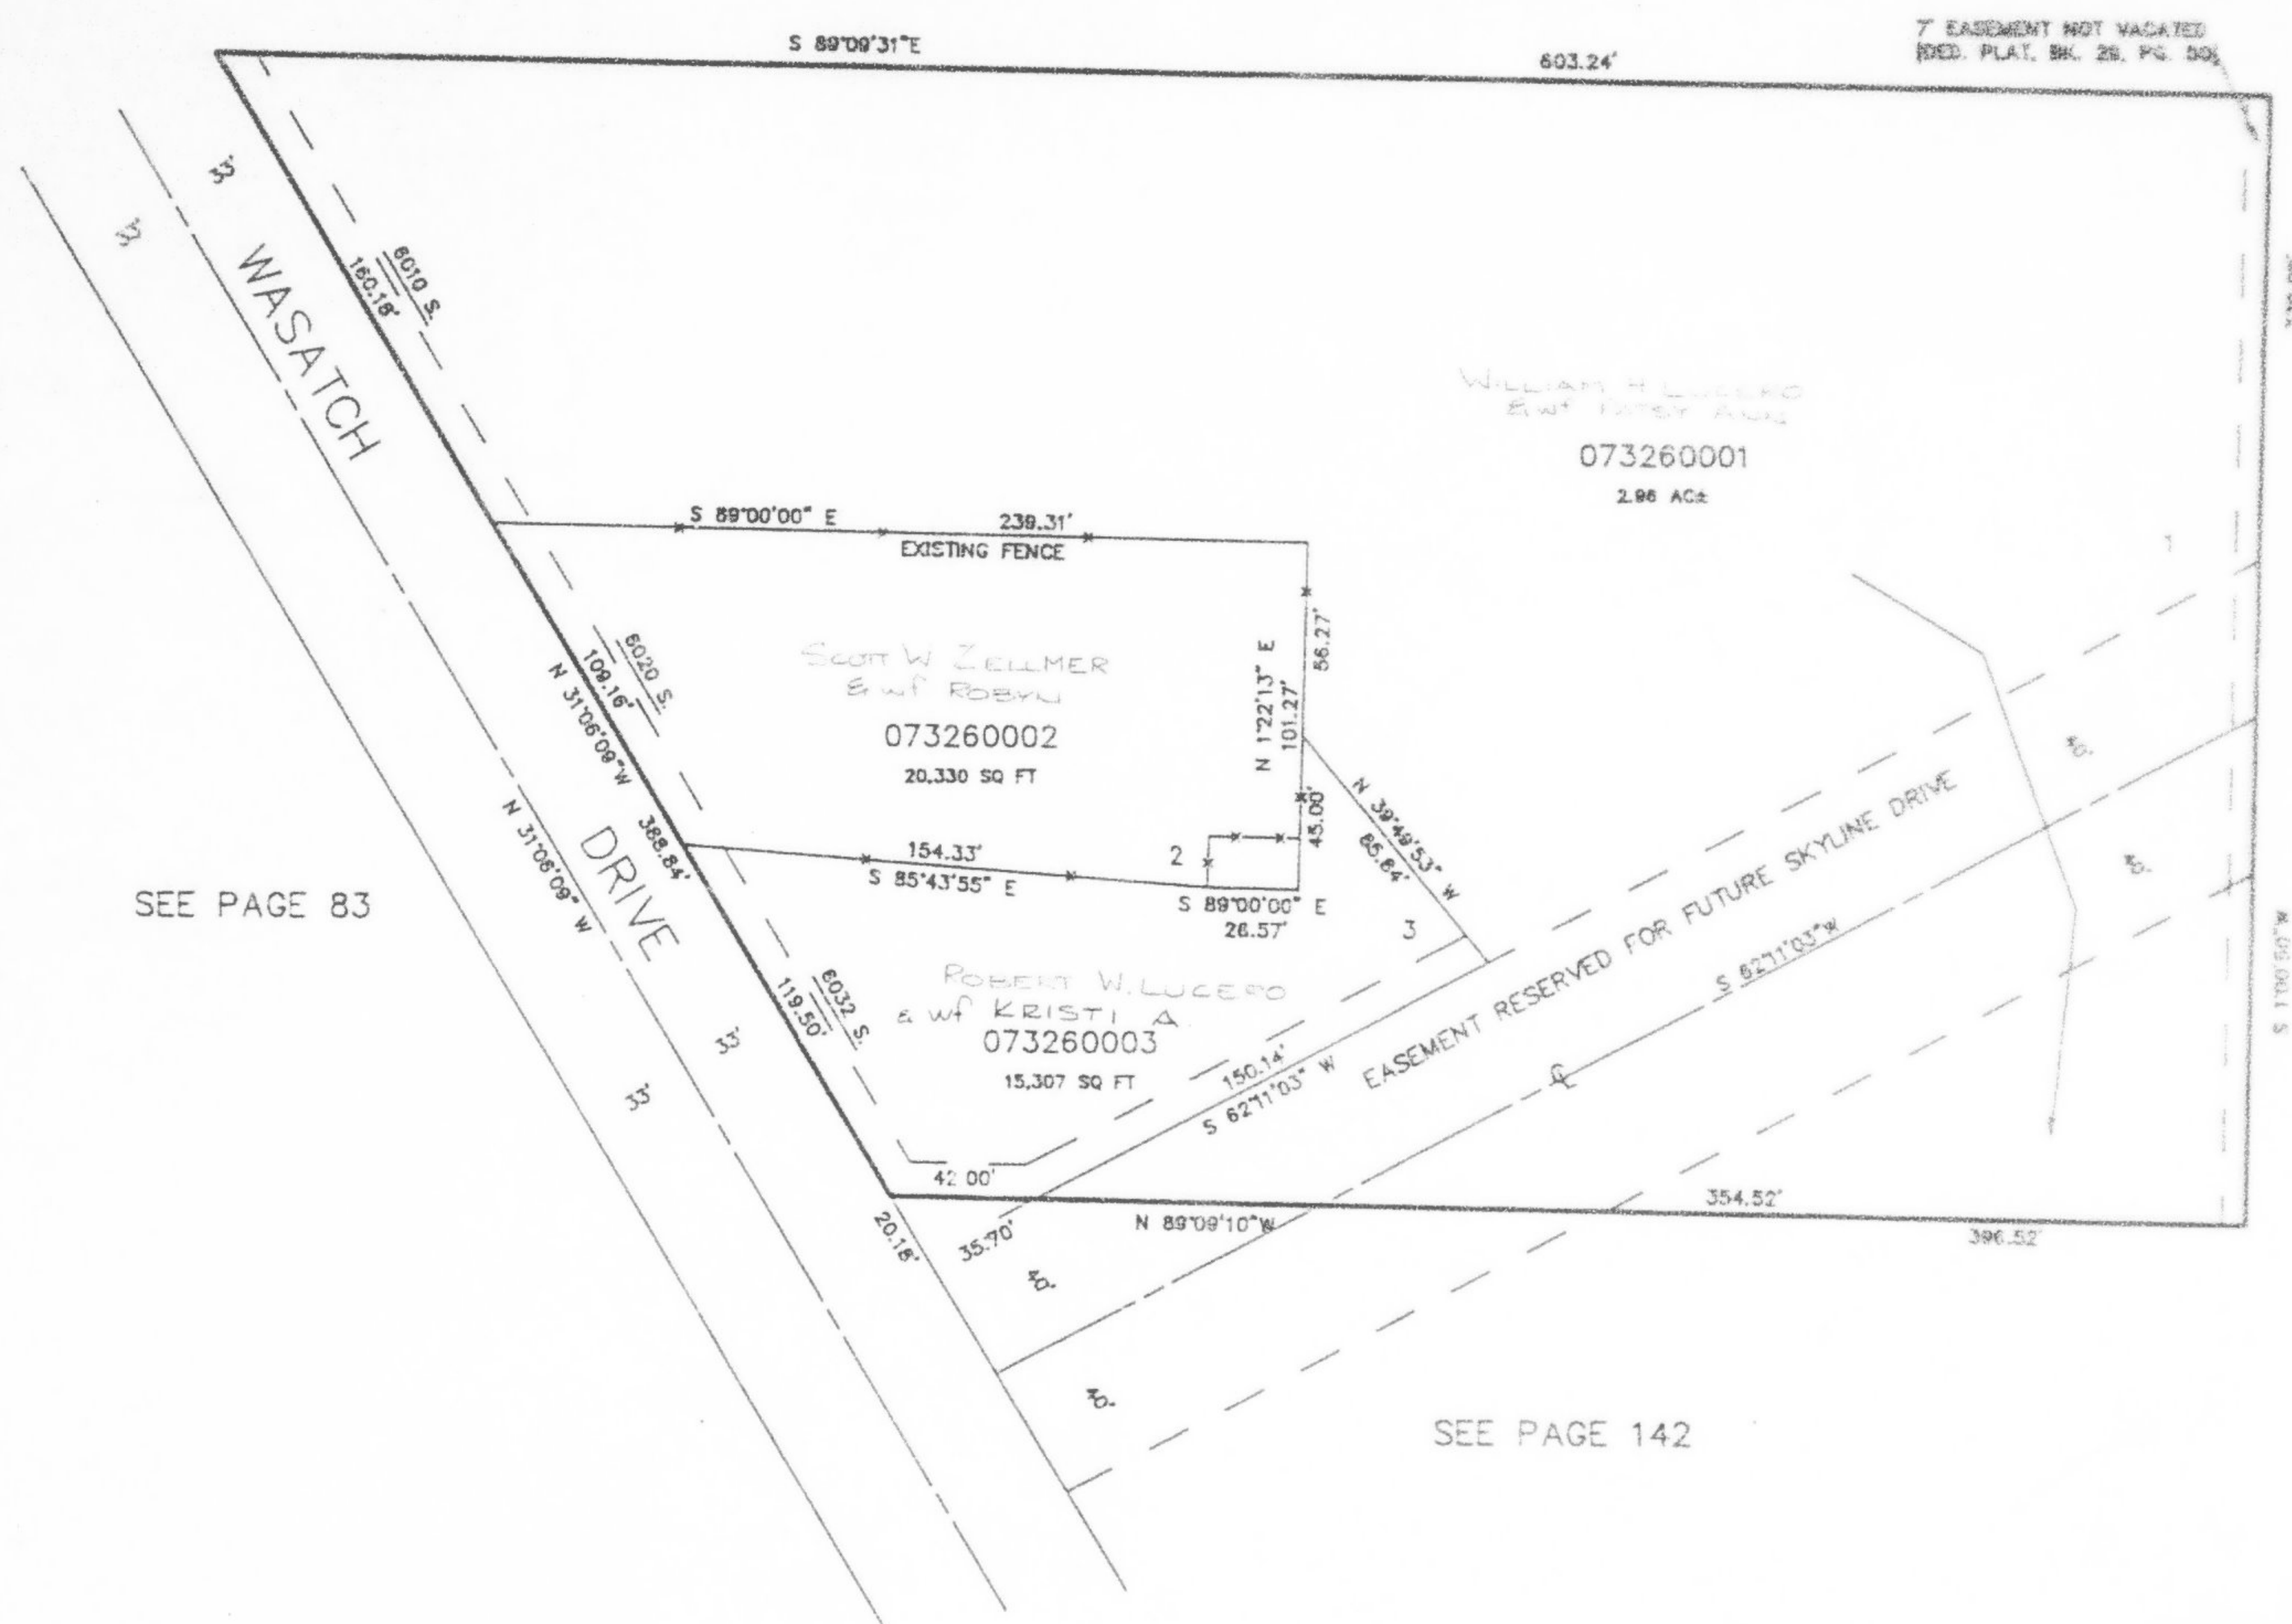

SEE PAGE 83

SEE PAGE 83

SEE PAGE 142

10' UTILITY & DRAINAGE EASEMENTS EACH
SIDE OF PROPERTY LINES AS INDICATED
BY DASHED LINES EXCEPT AS OTHERWISE
SHOWN.

FOR COMPLETE ENG DATA SEE
ORIGINAL DEDICATION PLAT IN
BOOK 29, PAGE 50 OF RECORDS.
FOR AMENDED DEDICATION SEE
BOOK 34, PAGE 96 OF RECORDS.