

AMENDED PLAT LUCERO SUBDIVISION

TAXING UNIT: 159

IN WEBER COUNTY

SCALE 1" = 50'

SEE PAGE 82

7' EASEMENT NOT VACATED
{DED. PLAT, BK. 29, PG. 50}

S 89°09'31"E

603.24'


LUCERO SUBDIVISION SECOND AMENDMENT
SEE PAGE 696

330.00'

SEE PAGE 83

SEE PAGE 83

SEE PAGE 142

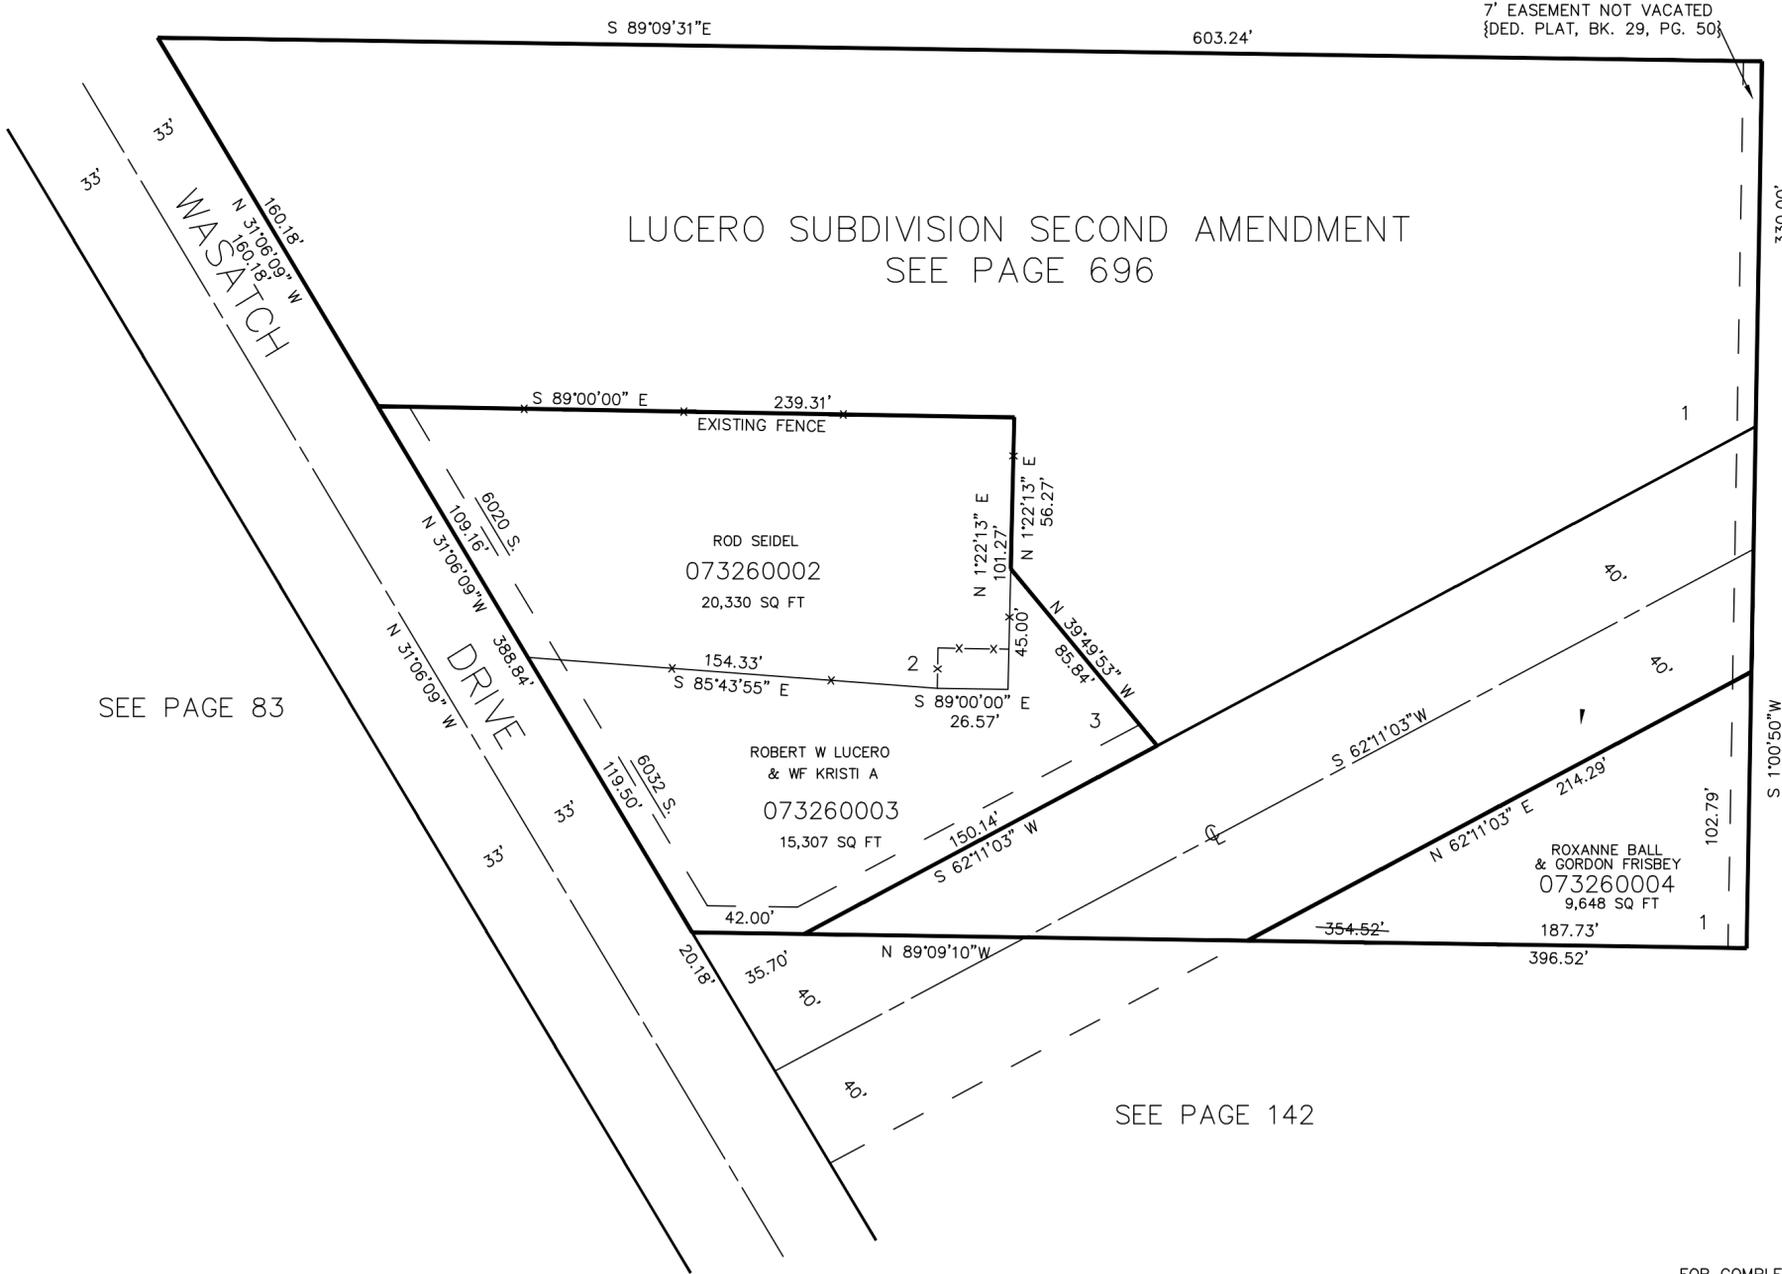

10' UTILITY & DRAINAGE EASEMENTS EACH
SIDE OF PROPERTY LINES AS INDICATED
BY DASHED LINES EXCEPT AS OTHERWISE
SHOWN.

FOR COMPLETE ENG DATA SEE
ORIGINAL DEDICATION PLAT IN
BOOK 29, PAGE 50 OF RECORDS.
FOR AMENDED DEDICATION SEE
BOOK 34, PAGE 96 OF RECORDS.