

PART OF THE NW 1/4 OF SEC. 27, T.5N., T.3W., S.L.B. 6 M.
NELMOY PROPERTY SUBDIVISION-PHASE 1

IN TOWN OF UINTAH


TAXING UNIT: 55

SCALE: 1"=50'

UNLESS OTHERWISE SPECIFIED
ALL LOTS ARE SHOWN
NELMOY PROPERTY CO.

SEE PAGE 106

SEE PAGE
106

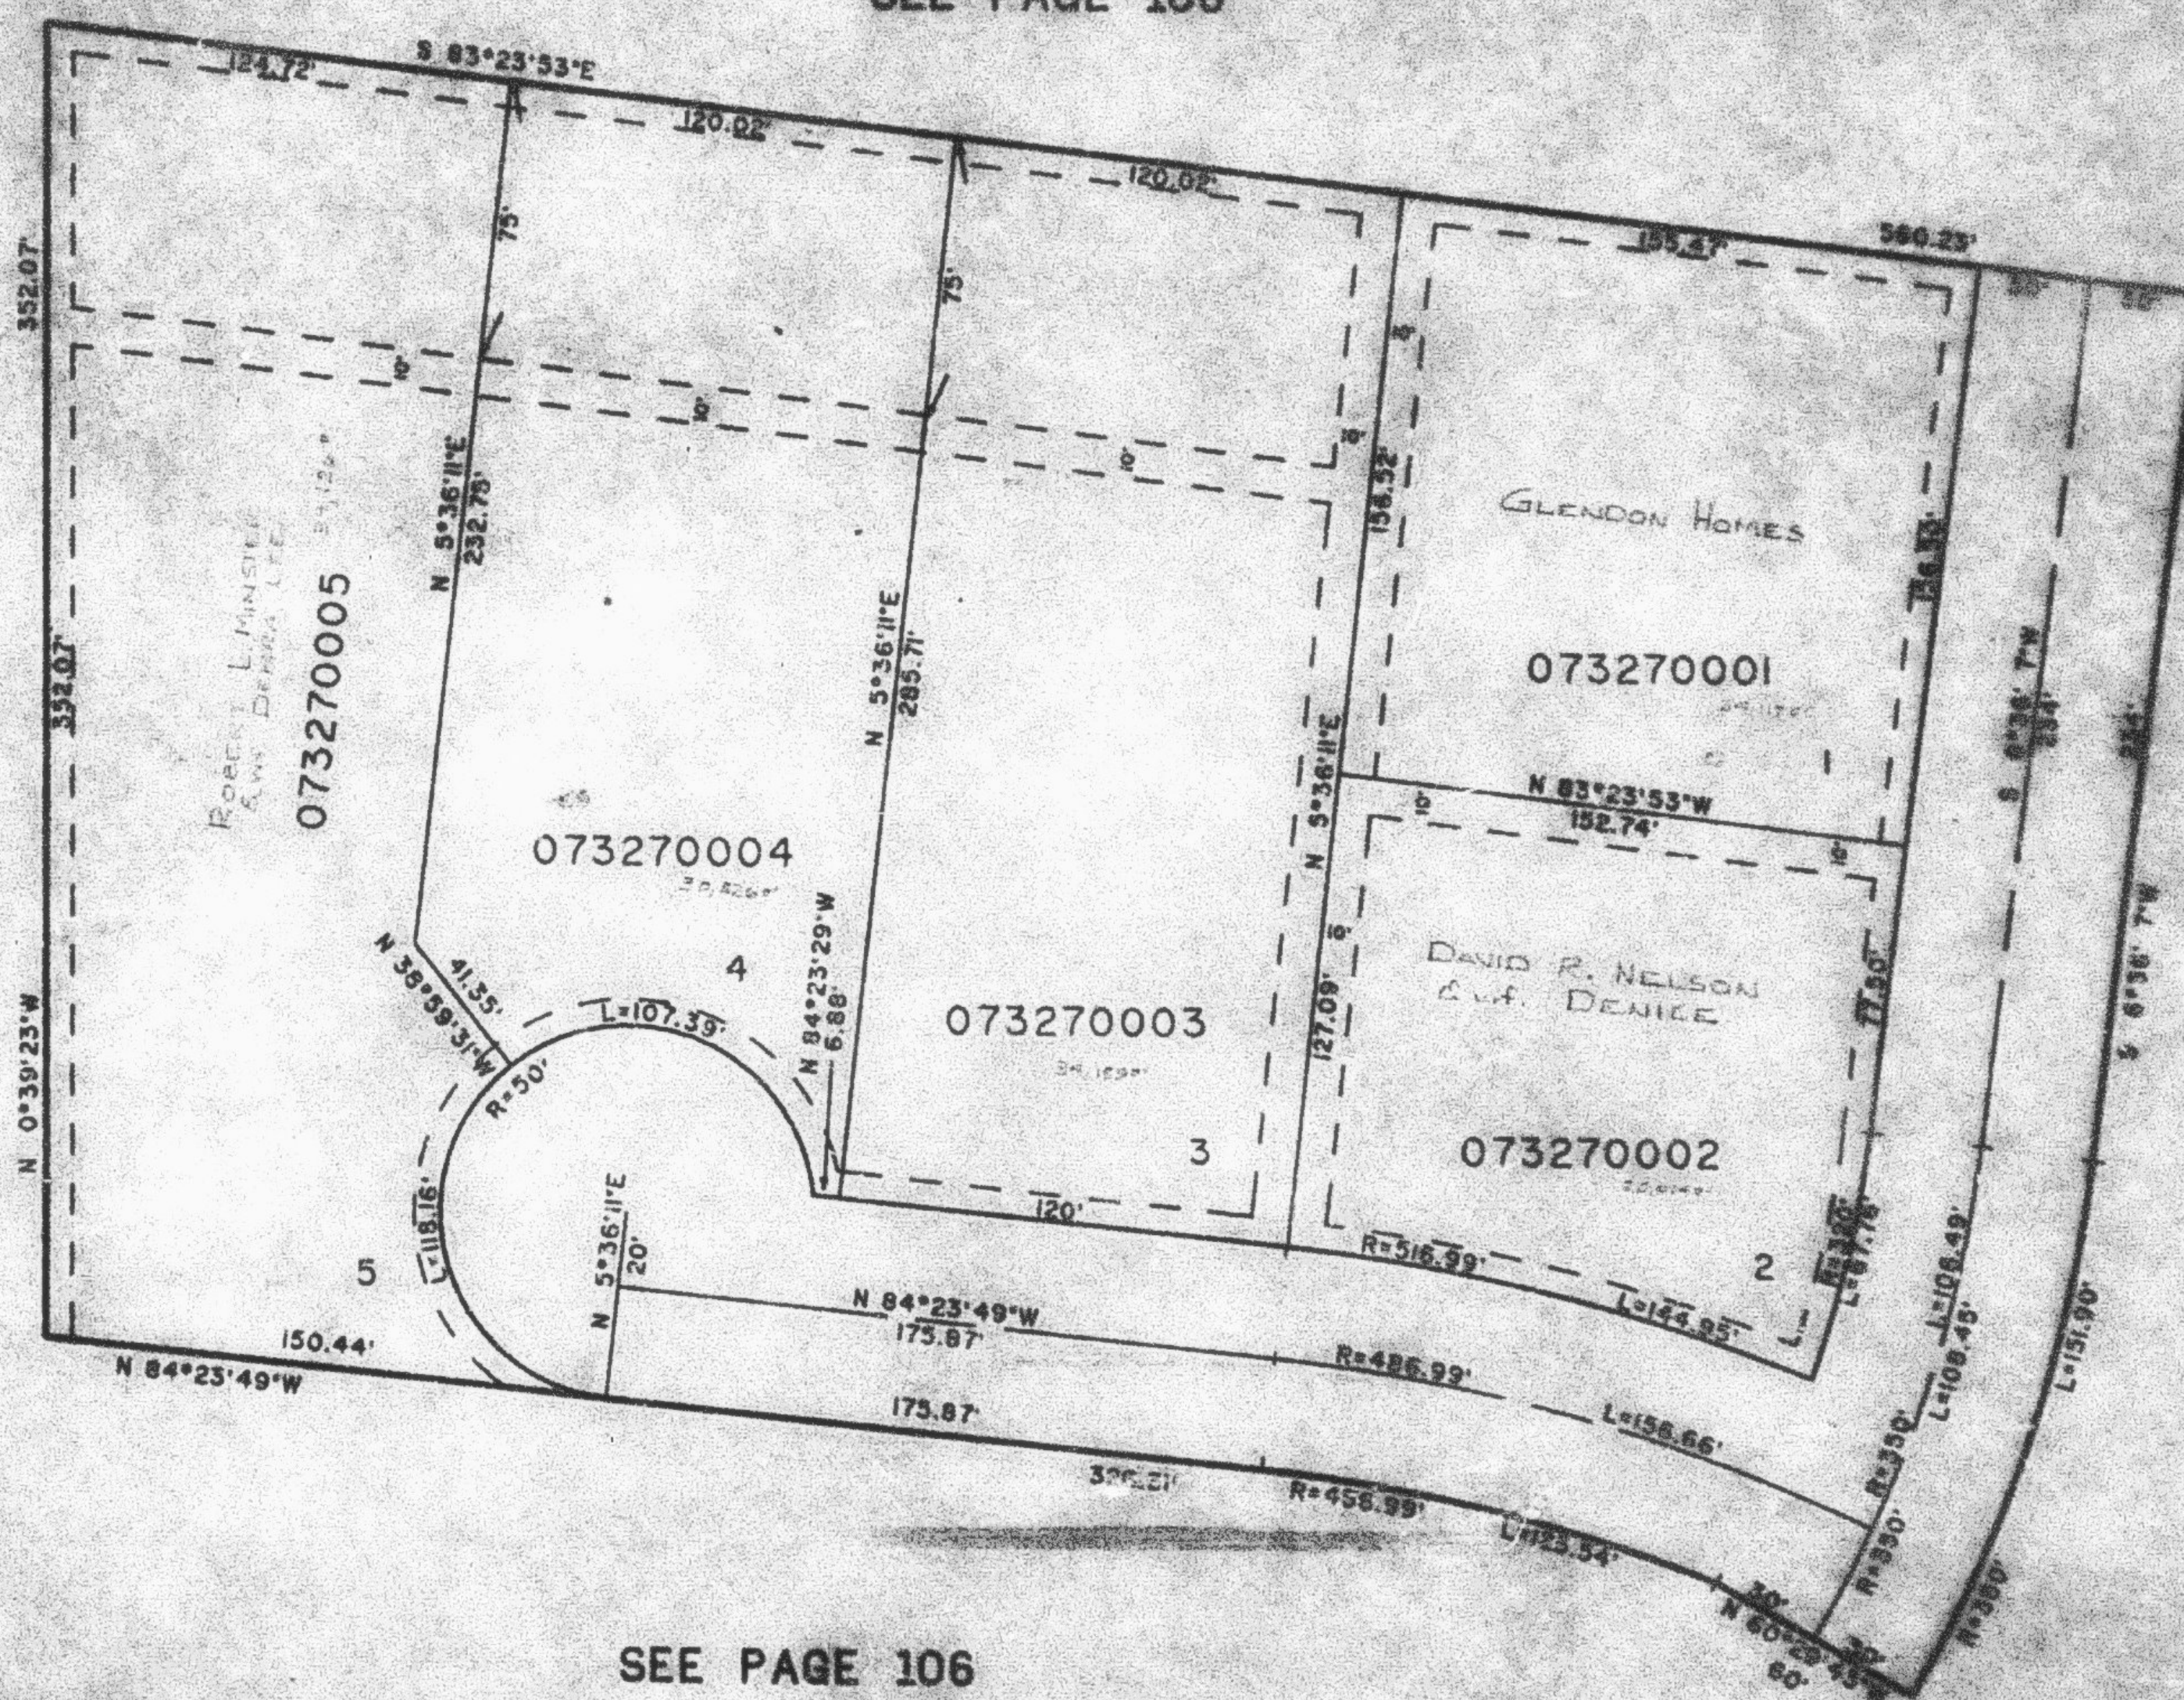

SEE PAGE
106

SEE PAGE 106

7. UTILITY & DRAINAGE EASEMENTS EACH
SIDE OF PROPERTY LINE AS INDICATED
BY DASHED LINES OR AS OTHERWISE SHOWN.

FOR COMPLETE ENG. DATA SEE
ORIGINAL DEDICATION PLAT IN
BOOK 29, PAGE 67 OF RECORDS