

PART OF THE SURVEY OF THE RIDGE LINE SUBDIVISION - PHASE 1 LOTS 75-83

WASHINGTON TERRACE CITY


TAXING UNIT 25

SCALE 1" = 100'

UNLESS OTHERWISE SPECIFIED
 ALL LINES ARE SHOWN AS
 LINES OF RECORD

SEE PAGE 265

SEE PAGE 195

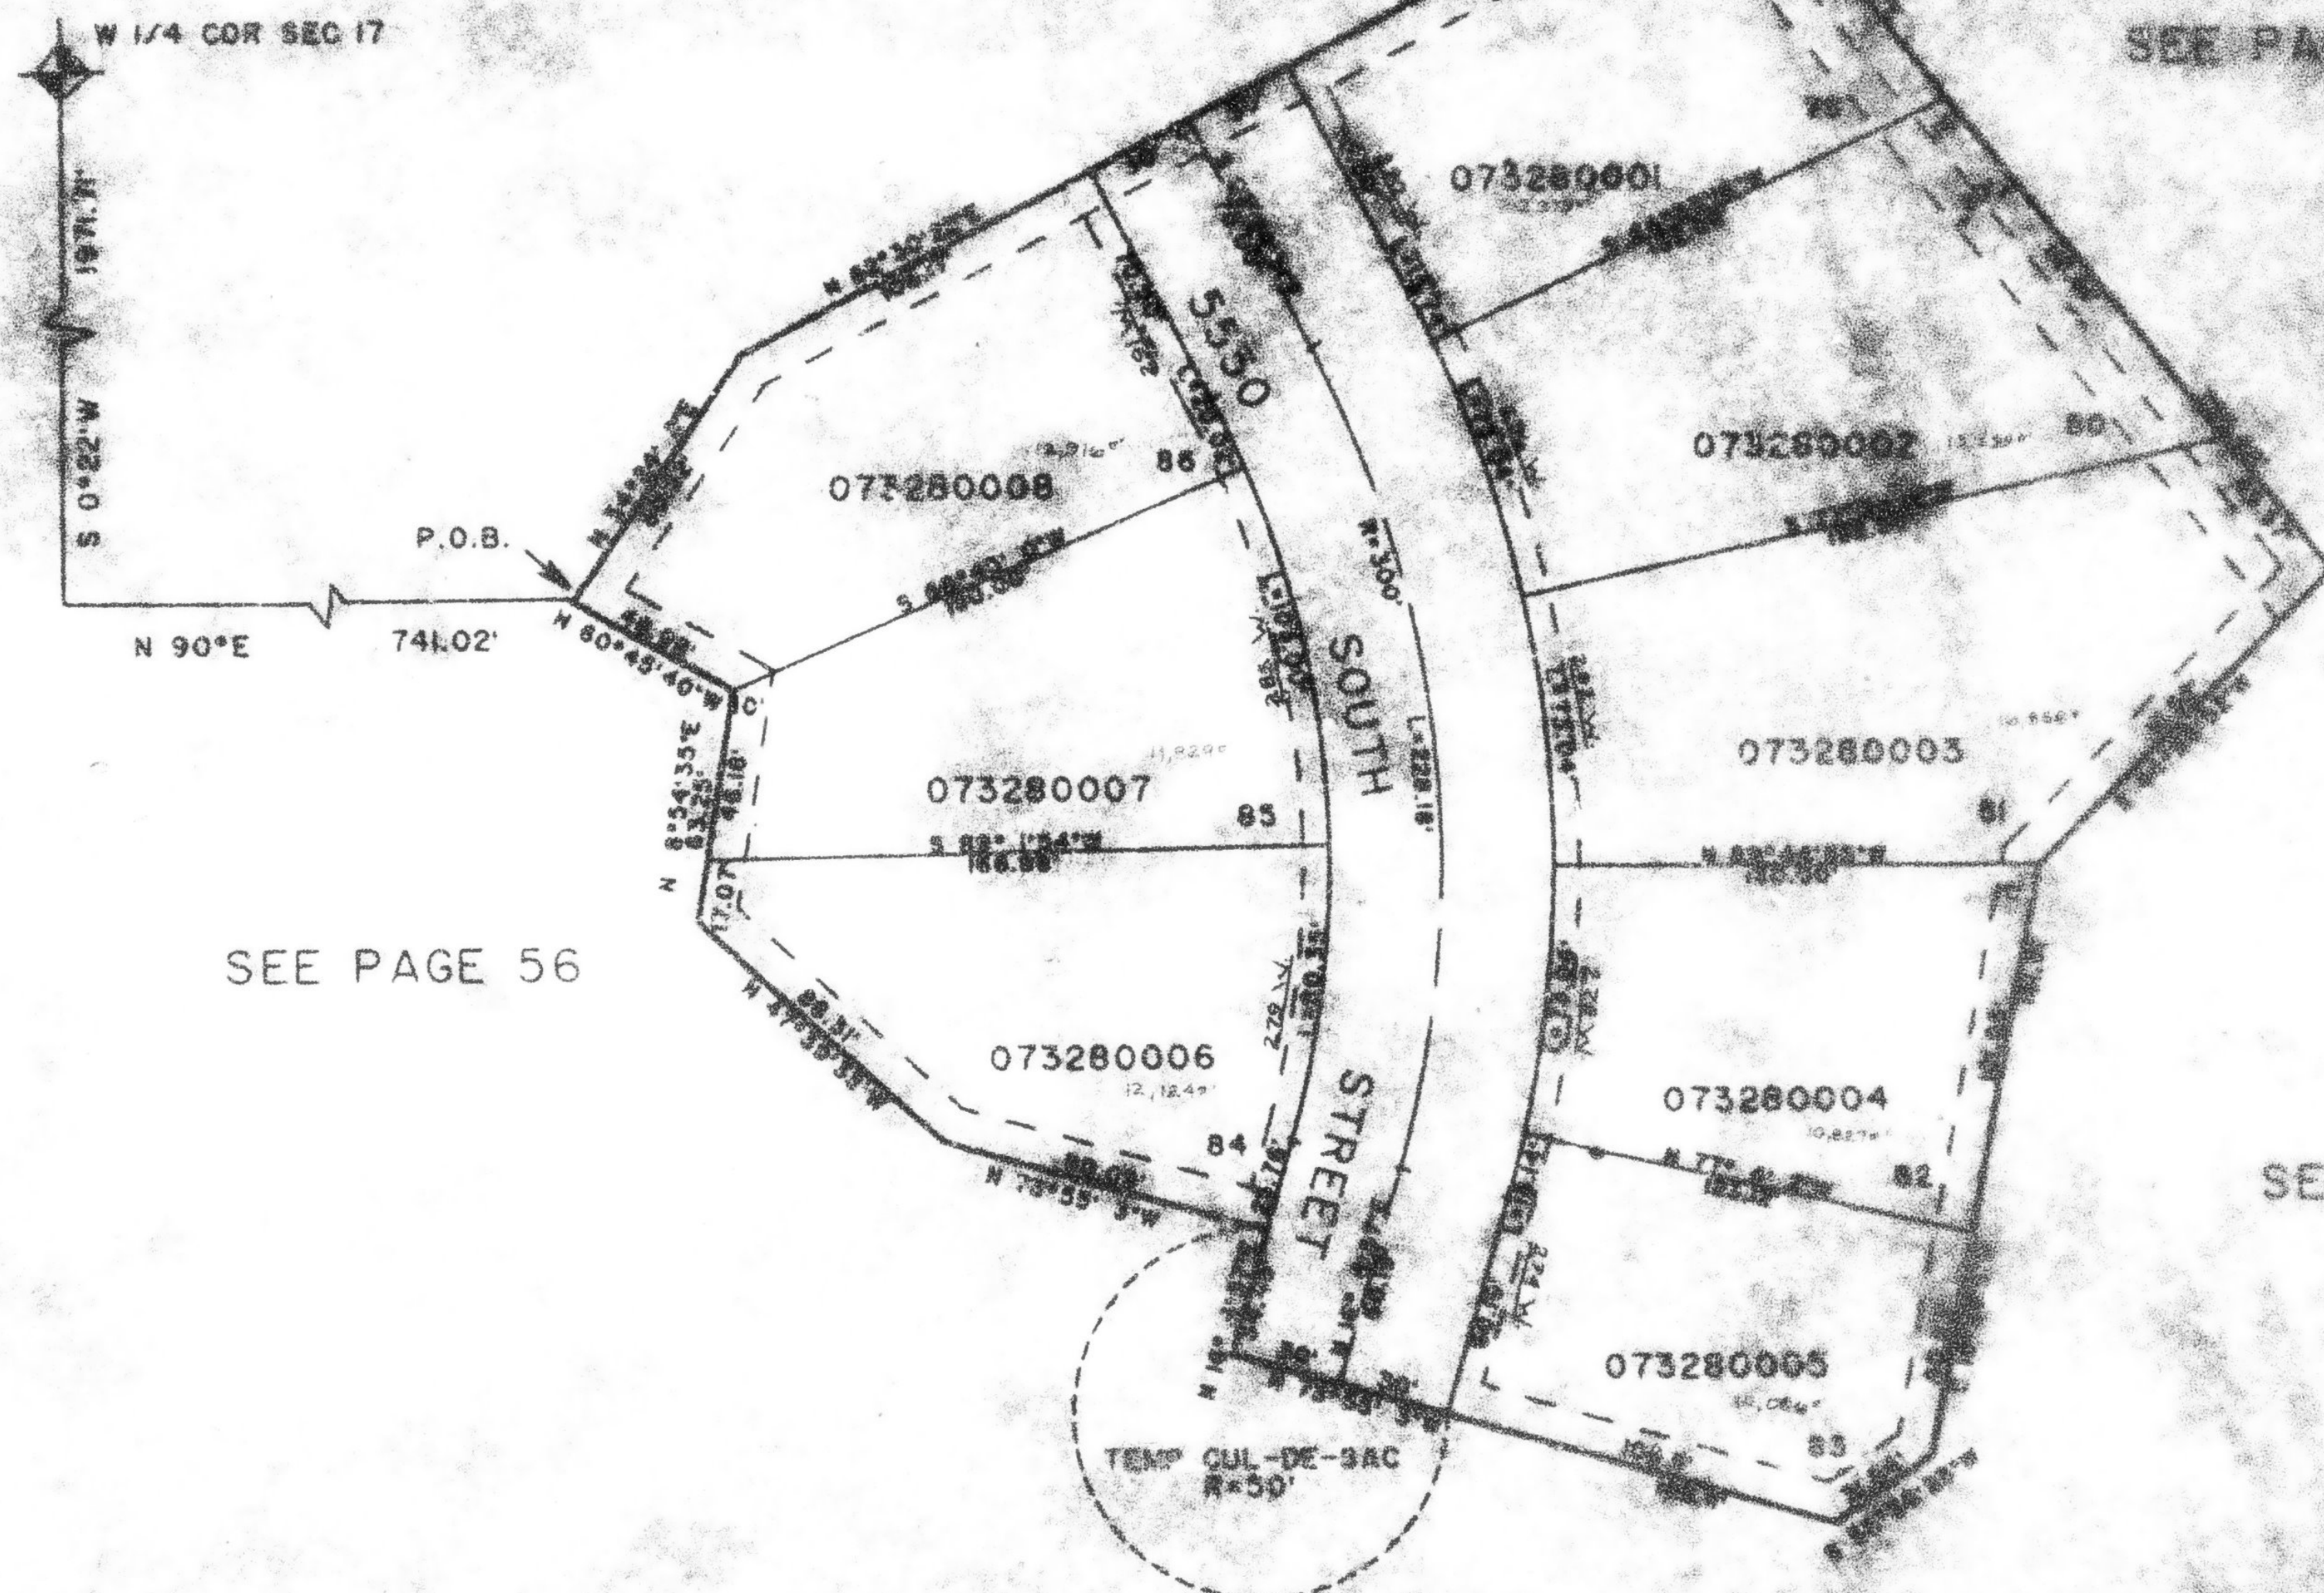

SEE PAGE 56

SEE PAGE 56

SEE PAGE 56

10' UTILITY EASEMENTS EACH
 SIDE OF PROPERTY LINES AS
 INDICATED BY DASHED LINES. 7'
 UTILITY EASEMENTS ALONG FRONT
 PROPERTY LINES EXCEPT AS
 OTHERWISE SHOWN.

DATE