

PART OF SW 1/4 SEC. 17. T5N. R1W. S.L.B. & M.
RIDGELINE SUBDIVISION - PHASE 5
LOTS 79-86

328


WASHINGTON TERRACE CITY

TAXING UNIT: 24

SCALE 1" TO 50'

SEE PAGE 265

SEE PAGE 195

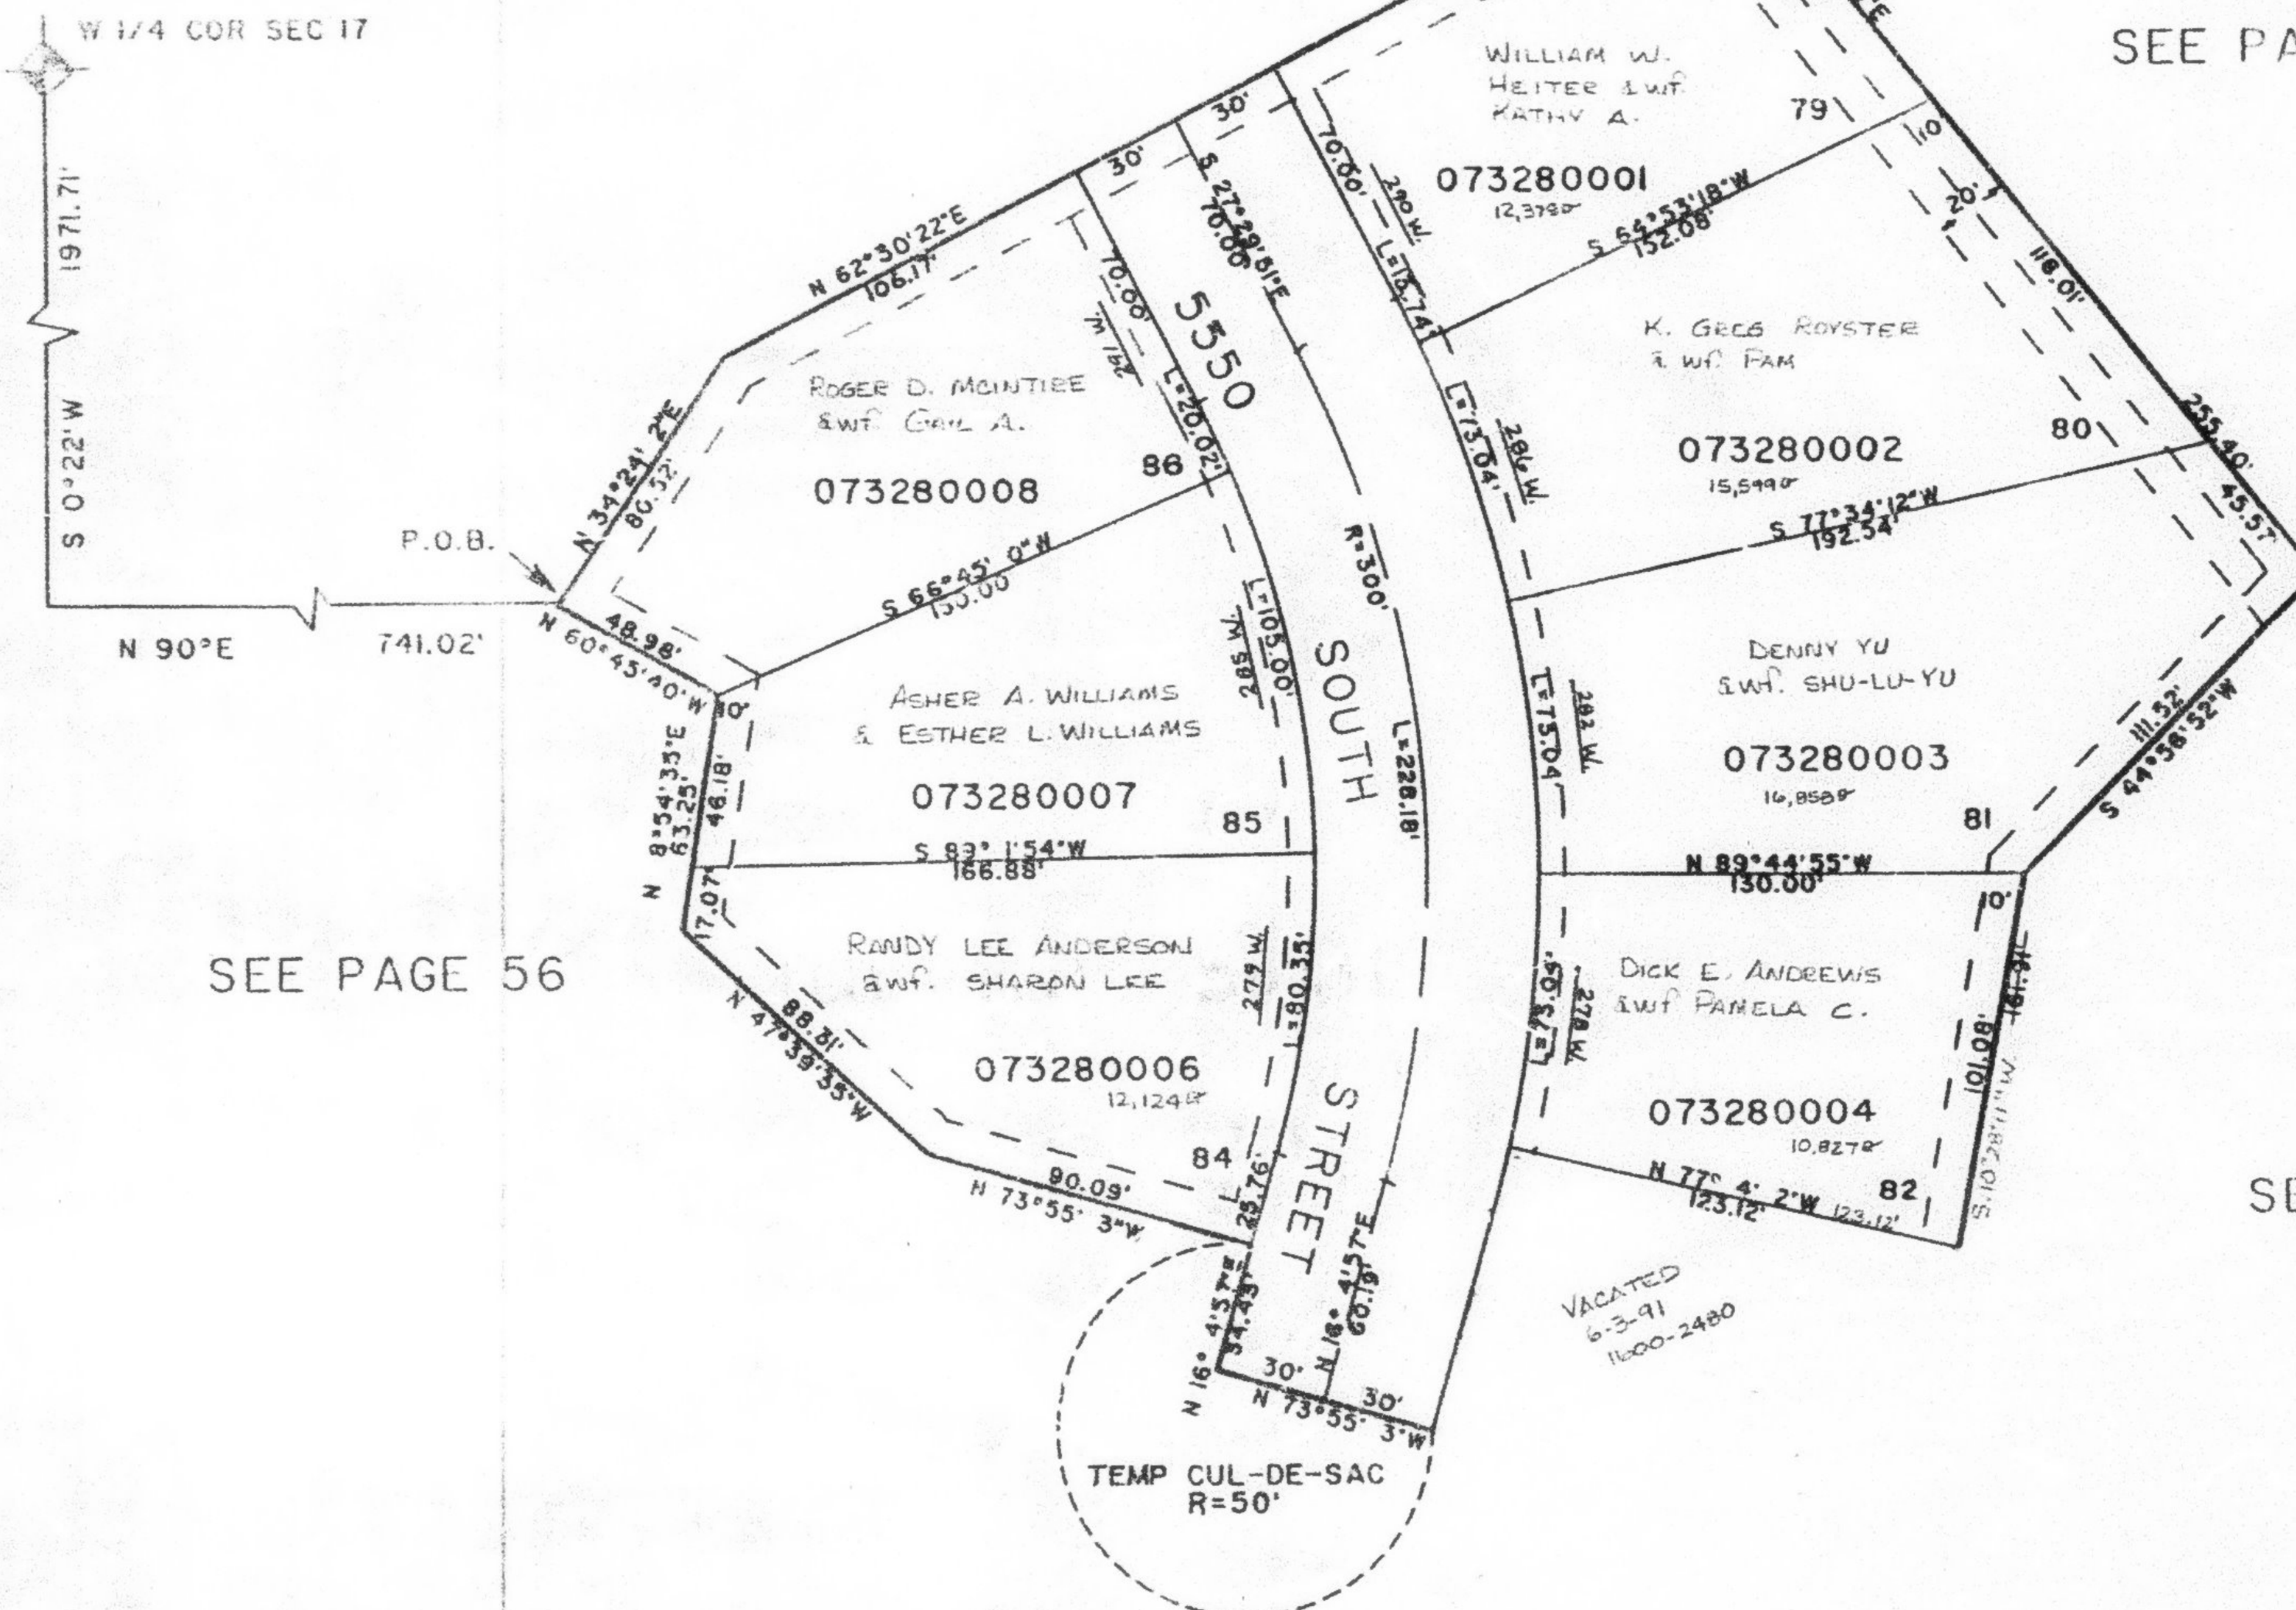

SEE PAGE 56

SEE PAGE 56

SEE PAGE 56

10' UTILITY EASEMENTS EACH
 SIDE OF PROPERTY LINES AS
 INDICATED BY DASHED LINES. 7'
 UTILITY EASEMENTS ALONG FRONT
 PROPERTY LINES EXCEPT AS
 OTHERWISE SHOWN.

FOR COMPLETE ENG. DATA
 SEE ORIG. DED. PLAT IN
 BOOK 29 PAGE 69.