

PART OF THE NW 1/4 OF SECTION 15, T.5N., R.1W., S.L.B. & M
SUNNYSIDE MANOR SUBDIVISION - PHASE 3

329

LOTS 27 TO 33

IN SOUTH OGDEN CITY


TAXING UNIT: 27

SCALE 1"=50'

SEE PAGE 311

5150 SOUTH STREET

SEE PAGE
308

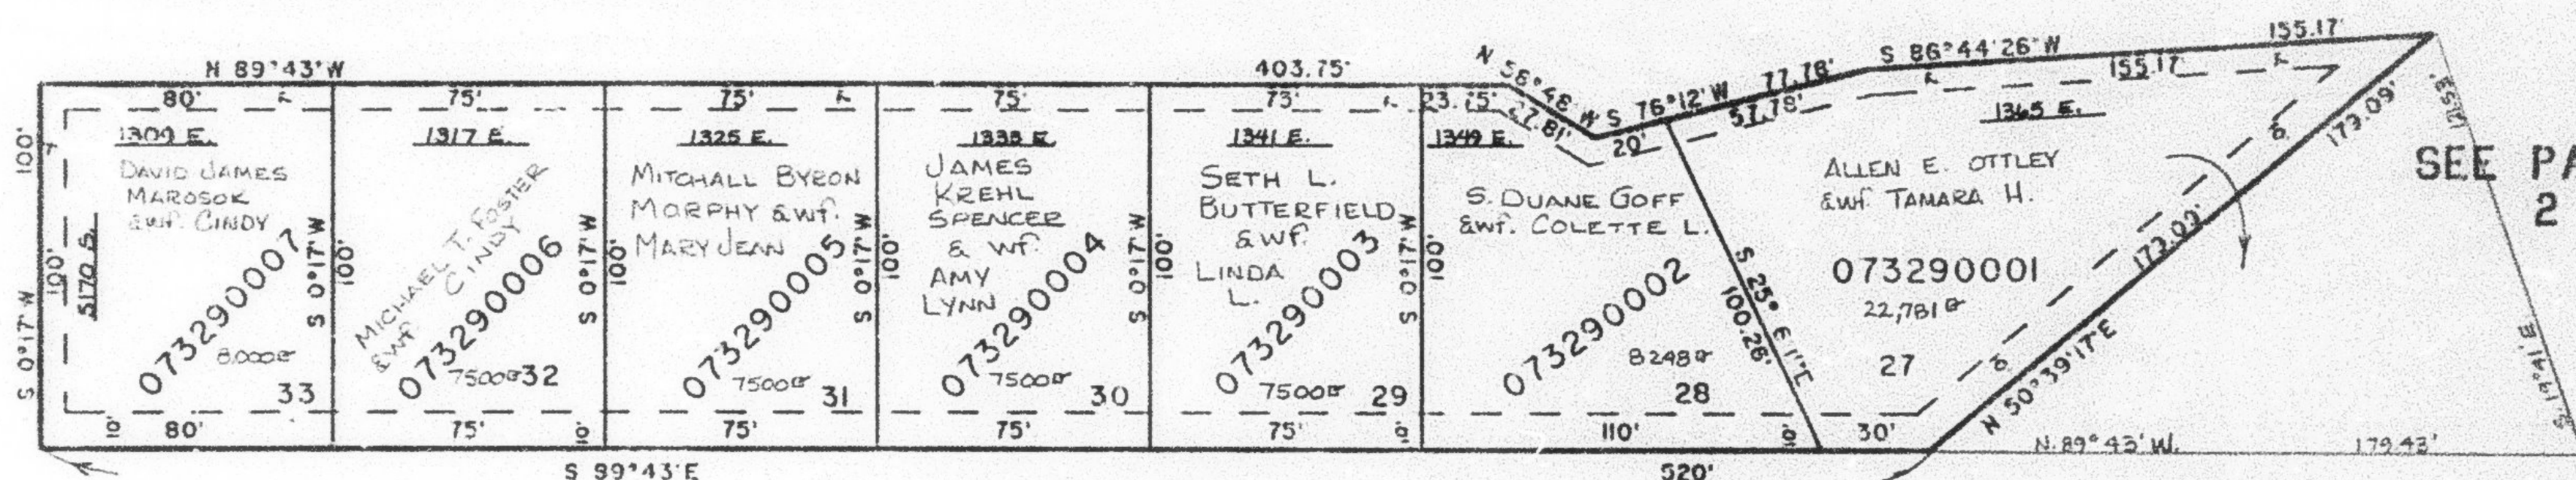

SEE PAGE
2

SEE PAGE 4

10' UTILITY EASEMENT EACH SIDE OF
PROPERTY LINE AS INDICATED BY DASHED LINES.
ALL EASEMENTS TO BE USED FOR IRRIGATION,
WATER LINES, DRAINAGE, SANITARY & STORM
SEWER, POWER POLES, TELEPHONE LINES AND
OTHER PUBLIC UTILITIES. FRONT PROPERTY
LINE UTILITY EASEMENTS ARE 7' WIDE.
OTHER WIDTHS OF EASEMENTS ARE AS SHOWN.

FOR COMPLETE ENG DATA SEE
ORIGINAL DEDICATION PLAT IN
BOOK 29, PAGE 70 OF RECORDS.