

PART OF SE 1/4 SEC. 17, T5N, R1W, S.L.B. & M.
STONEGATE PHASE 2
 A CONDOMINIUM PROJECT


330

TAXING UNIT: 24

IN WASHINGTON TERRACE CITY

SCALE 1" TO 30'

SURVEY PLAT: BOOK 29 OF DEDICATION PLATS, PAGES 73-74

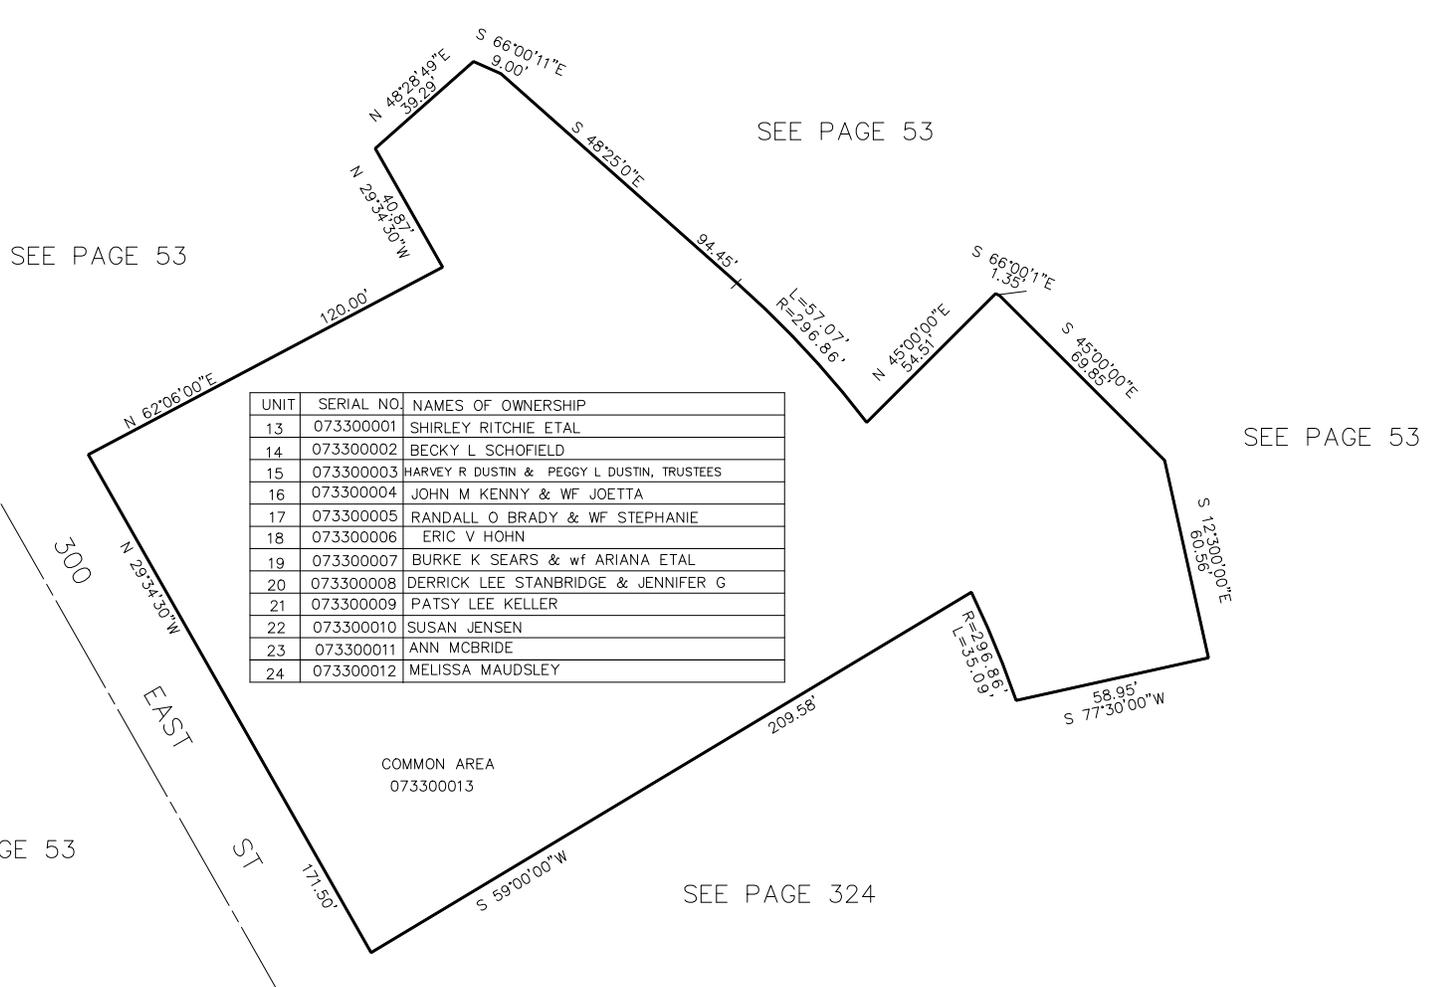

UNIT	SERIAL NO.	NAMES OF OWNERSHIP
13	073300001	SHIRLEY RITCHIE ETAL
14	073300002	BECKY L SCHOFIELD
15	073300003	HARVEY R DUSTIN & PEGGY L DUSTIN, TRUSTEES
16	073300004	JOHN M KENNY & WF JOETTA
17	073300005	RANDALL O BRADY & WF STEPHANIE
18	073300006	ERIC V HOHN
19	073300007	BURKE K SEARS & wf ARIANA ETAL
20	073300008	DERRICK LEE STANBRIDGE & JENNIFER G
21	073300009	PATSY LEE KELLER
22	073300010	SUSAN JENSEN
23	073300011	ANN MCBRIDE
24	073300012	MELISSA MAUDSLEY

COMMON AREA
 073300013