

PART OF SE 1/4 SEC. 17, T5N, R1W, S.L.B. & M.

330

STONEGATE PHASE 2


A CONDOMINIUM PROJECT

TAXING UNIT: 24

IN WASHINGTON TERRACE CITY

SCALE 1" TO 30'

SURVEY PLAT: BOOK 29 OF DEDICATION PLATS, PAGES 73-74

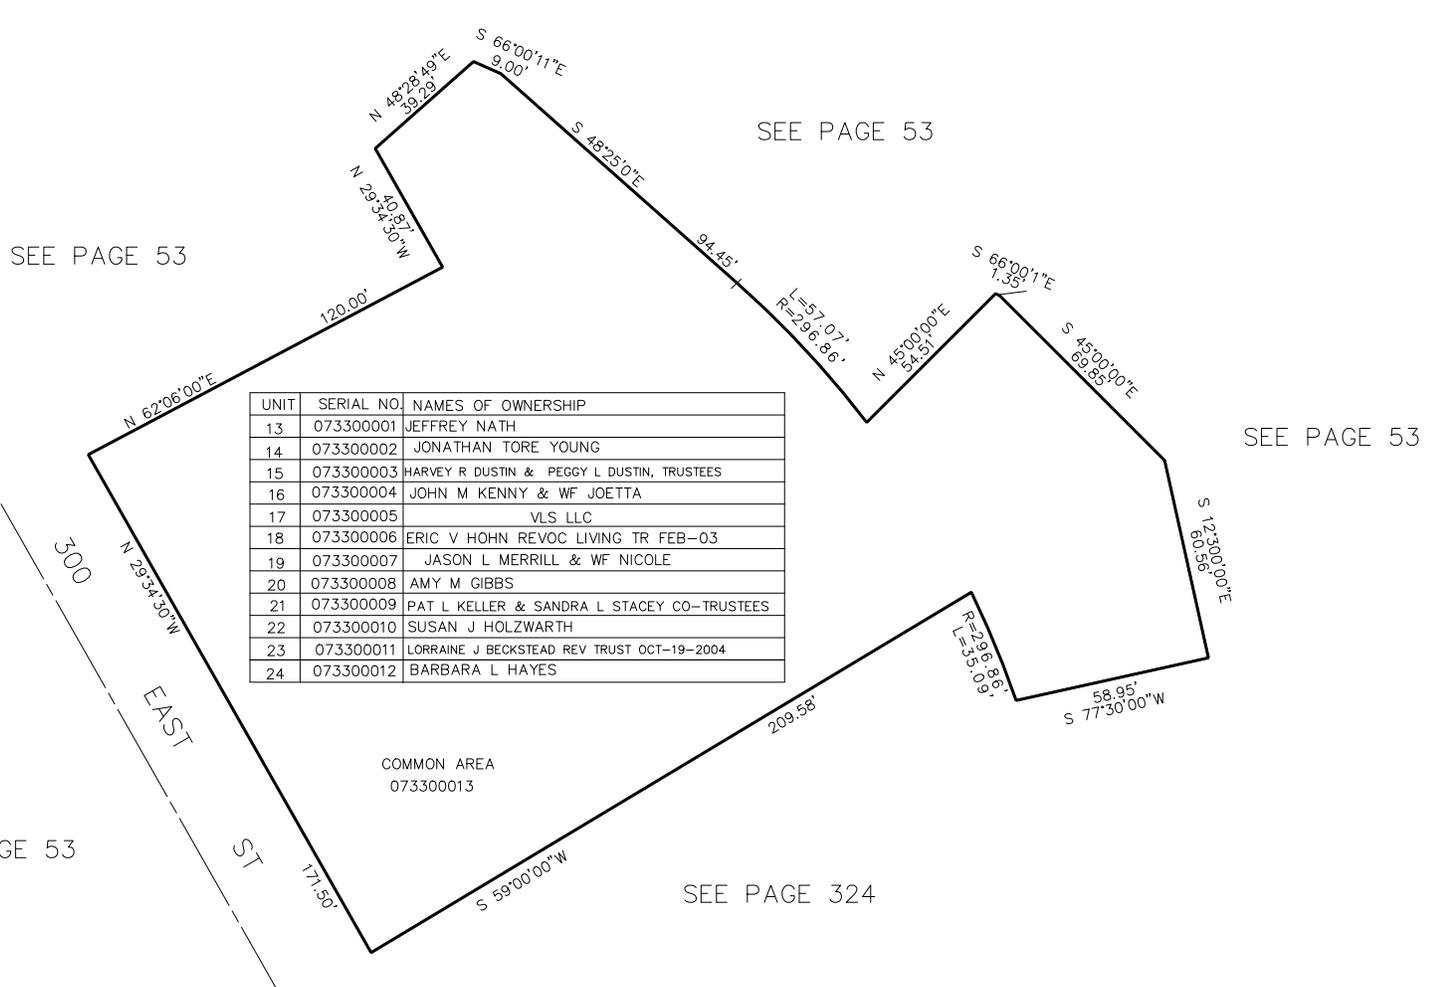

UNIT	SERIAL NO.	NAMES OF OWNERSHIP
13	073300001	JEFFREY NATH
14	073300002	JONATHAN TORE YOUNG
15	073300003	HARVEY R DUSTIN & PEGGY L DUSTIN, TRUSTEES
16	073300004	JOHN M KENNY & WF JOETTA
17	073300005	VLS LLC
18	073300006	ERIC V HOHN REVOC LIVING TR FEB-03
19	073300007	JASON L MERRILL & WF NICOLE
20	073300008	AMY M GIBBS
21	073300009	PAT L KELLER & SANDRA L STACEY CO-TRUSTEES
22	073300010	SUSAN J HOLZWARH
23	073300011	LORRAINE J BECKSTEAD REV TRUST OCT-19-2004
24	073300012	BARBARA L HAYES

COMMON AREA
073300013