

PART OF SECTION 22, T.5N., R.1W., S.L.B. & M.  
**MAIN POINT CONDOMINIUM**  
 PARCEL B AMENDED

331


IN SOUTH OGDEN CITY

SURVEY PLAT: BOOK 29 OF DEDICATION PLATS, PAGES 83 & 84

TAXING UNIT: 27

SCALE 1"=20'

SEE PAGE 291

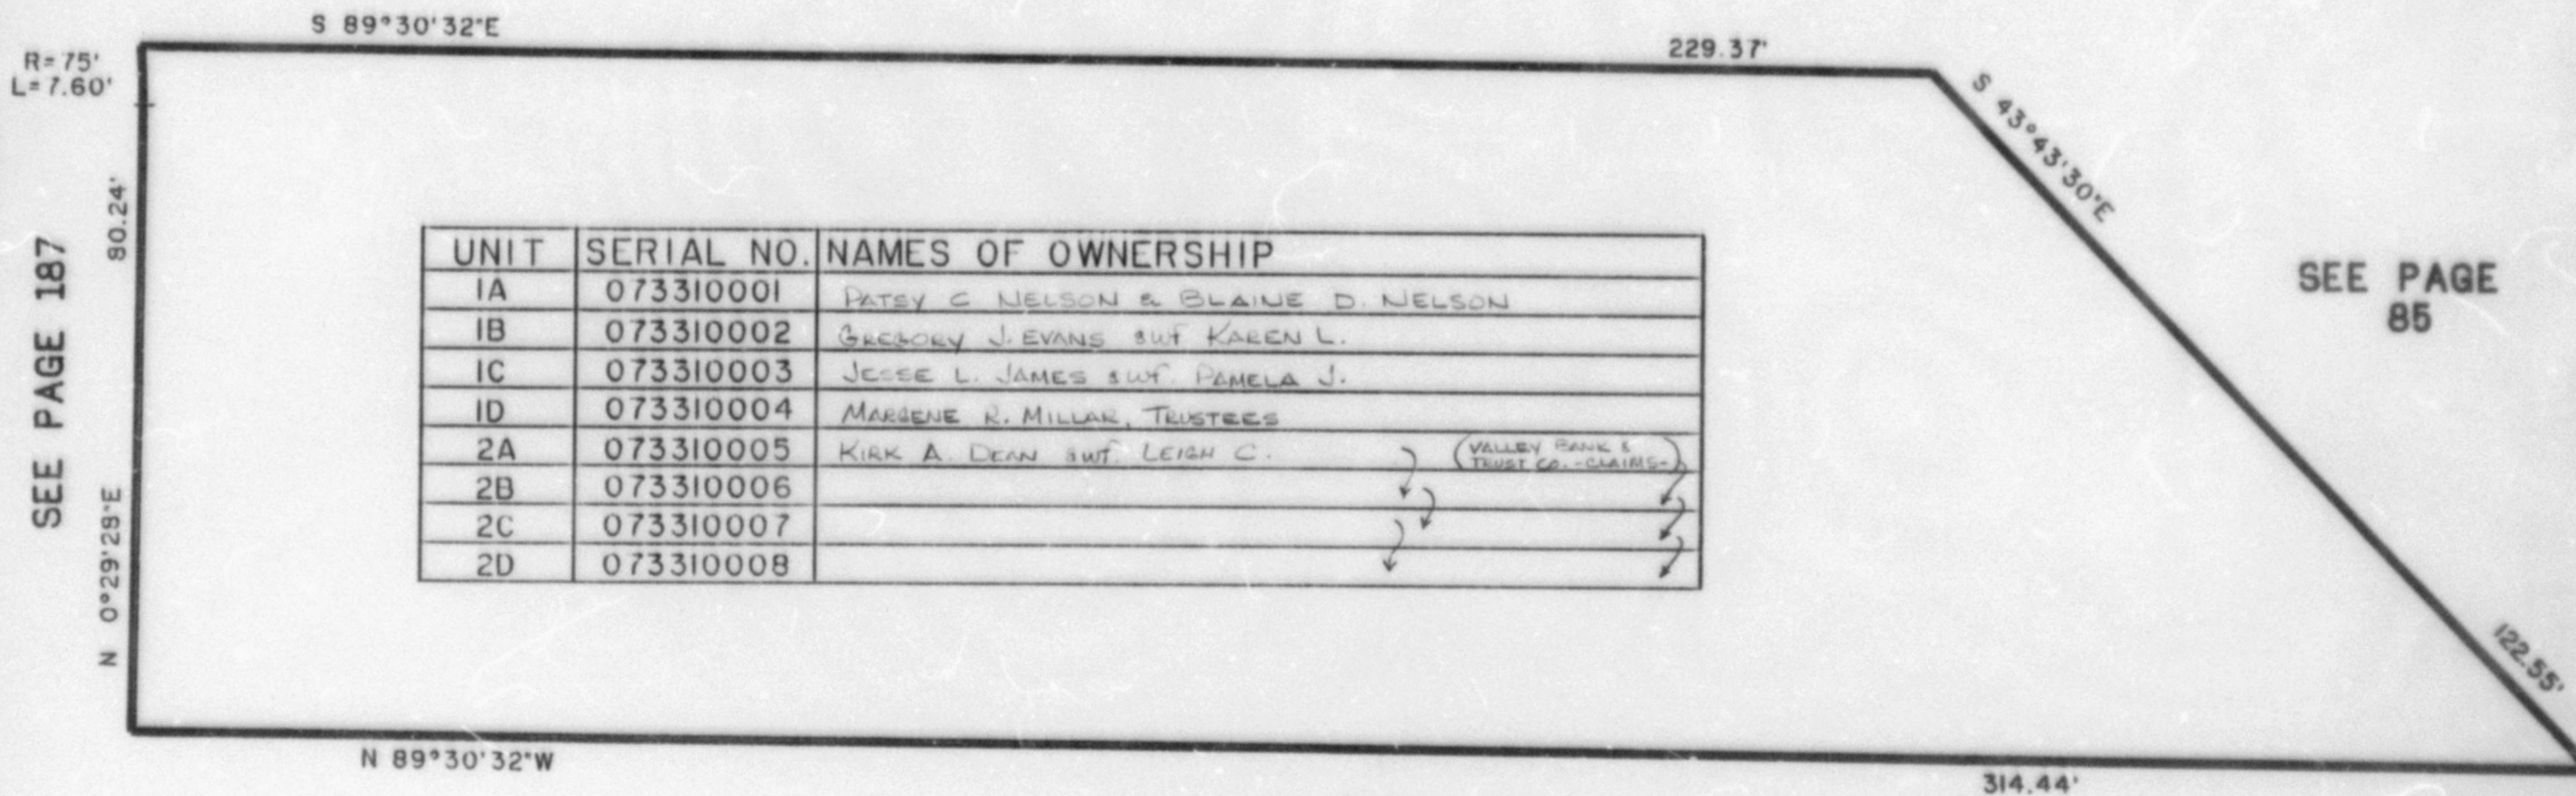

UNIT	SERIAL NO.	NAMES OF OWNERSHIP
1A	073310001	PATSY C. NELSON & BLAINE D. NELSON
1B	073310002	GREGORY J. EVANS S/WF KAREN L.
1C	073310003	JESSE L. JAMES S/WF PAMELA J.
1D	073310004	MARGENE R. MILLAR, TRUSTEES
2A	073310005	KIRK A. DEAN S/WF LEIGH C.
2B	073310006	(VALLEY BANK & TRUST CO. - CLAIMS)
2C	073310007	
2D	073310008	

SEE PAGE 85