

PART OF SECTION 22, T.5N., R.1W., S.L.B. & M.

MAIN POINT CONDOMINIUM

PARCEL B AMENDED


TAXING UNIT: 27

IN SOUTH OGDEN CITY

SCALE 1" = 30'

SURVEY PLAT: BOOK 29 OF DEDICATION PLATS, PAGES 83 & 84

SEE PAGE 291

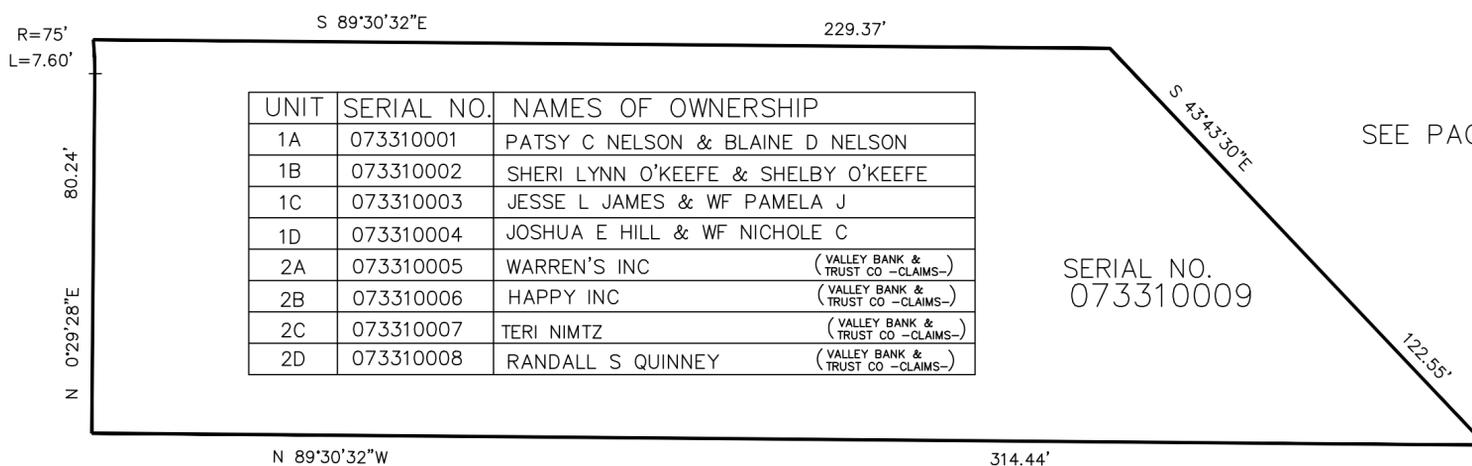

UNIT	SERIAL NO.	NAMES OF OWNERSHIP
1A	073310001	PATSY C NELSON & BLAINE D NELSON
1B	073310002	SHERI LYNN O'KEEFE & SHELBY O'KEEFE
1C	073310003	JESSE L JAMES & WF PAMELA J
1D	073310004	JOSHUA E HILL & WF NICHOLE C
2A	073310005	WARREN'S INC (VALLEY BANK & TRUST CO -CLAIMS-)
2B	073310006	HAPPY INC (VALLEY BANK & TRUST CO -CLAIMS-)
2C	073310007	TERI NIMTZ (VALLEY BANK & TRUST CO -CLAIMS-)
2D	073310008	RANDALL S QUINNEY (VALLEY BANK & TRUST CO -CLAIMS-)

SERIAL NO.
073310009

SEE PAGE 85

SEE PAGE 85

SEE PAGE 187