

PART OF THE S 1/2 OF SEC. 23, T.5 N., R.1 W., S.L.B. & M.

332


STODDARD SUBDIVISION

IN WEBER COUNTY

TAXING UNIT: 54, 159

SCALE 1"=50'

SEE PAGE 123

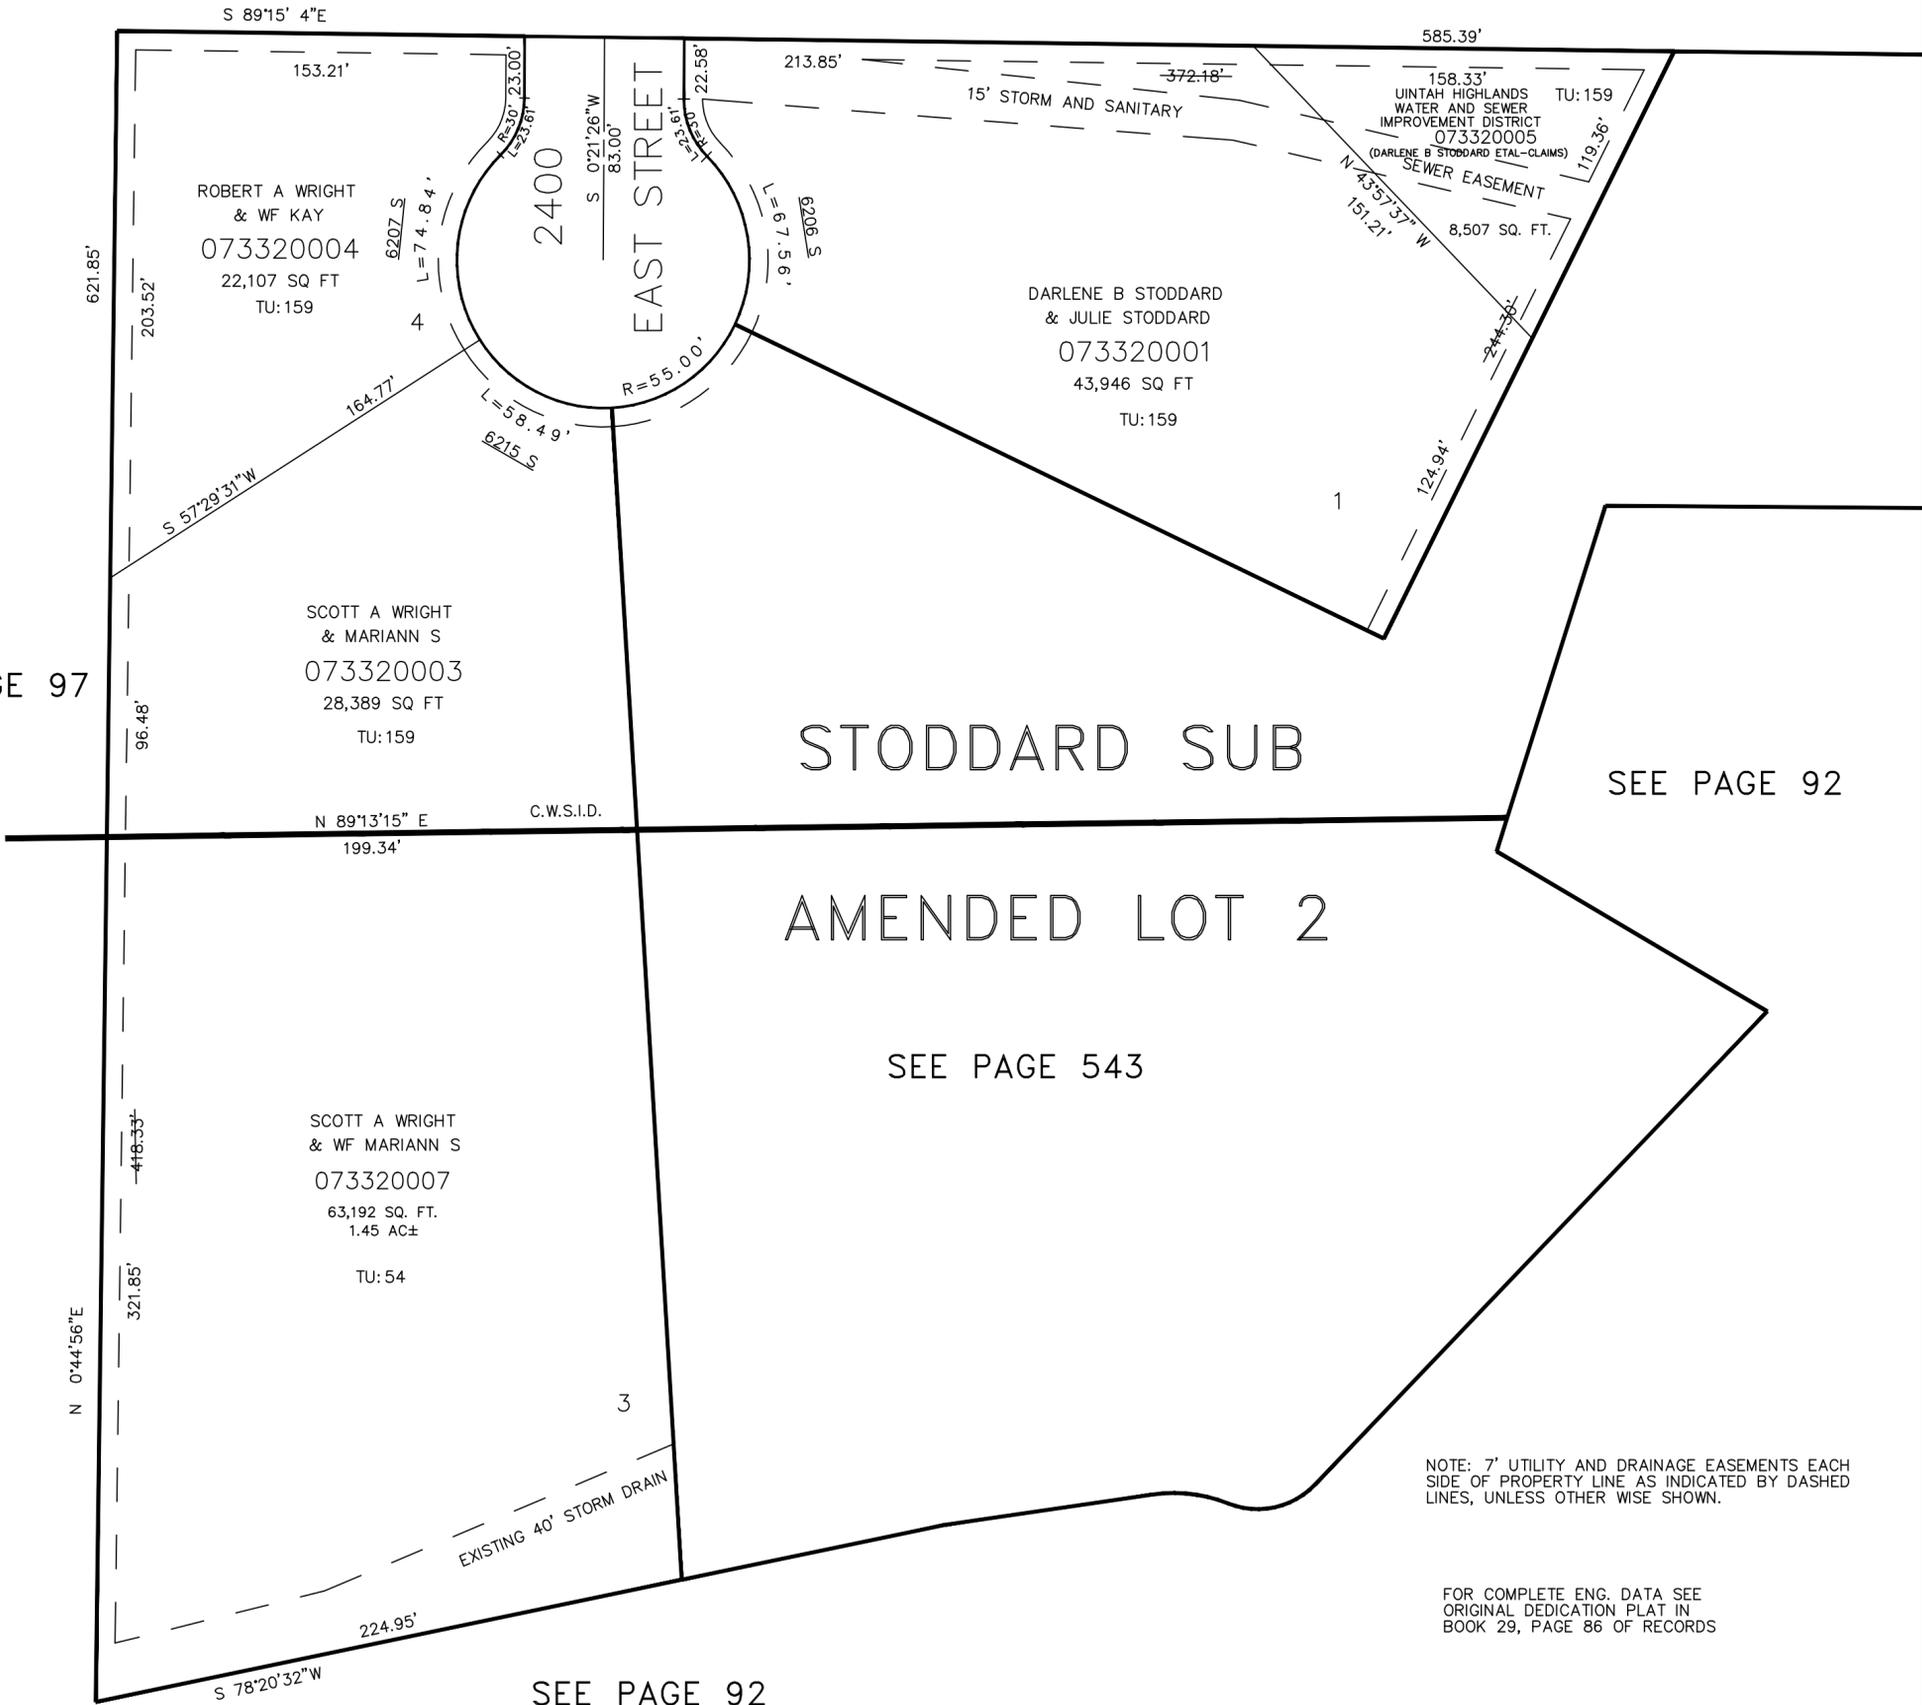

SEE PAGE 97

STODDARD SUB

SEE PAGE 92

AMENDED LOT 2

SEE PAGE 543

SEE PAGE 92

NOTE: 7' UTILITY AND DRAINAGE EASEMENTS EACH SIDE OF PROPERTY LINE AS INDICATED BY DASHED LINES, UNLESS OTHERWISE SHOWN.

FOR COMPLETE ENG. DATA SEE ORIGINAL DEDICATION PLAT IN BOOK 29, PAGE 86 OF RECORDS