

PART OF THE S 1/2 OF SEC. 23, T.5 N., R.1 W., S.L.B. & M.

332


# STODDARD SUBDIVISION

IN WEBER COUNTY

TAXING UNIT: 54, 159

SCALE 1"=50'

SEE PAGE 123

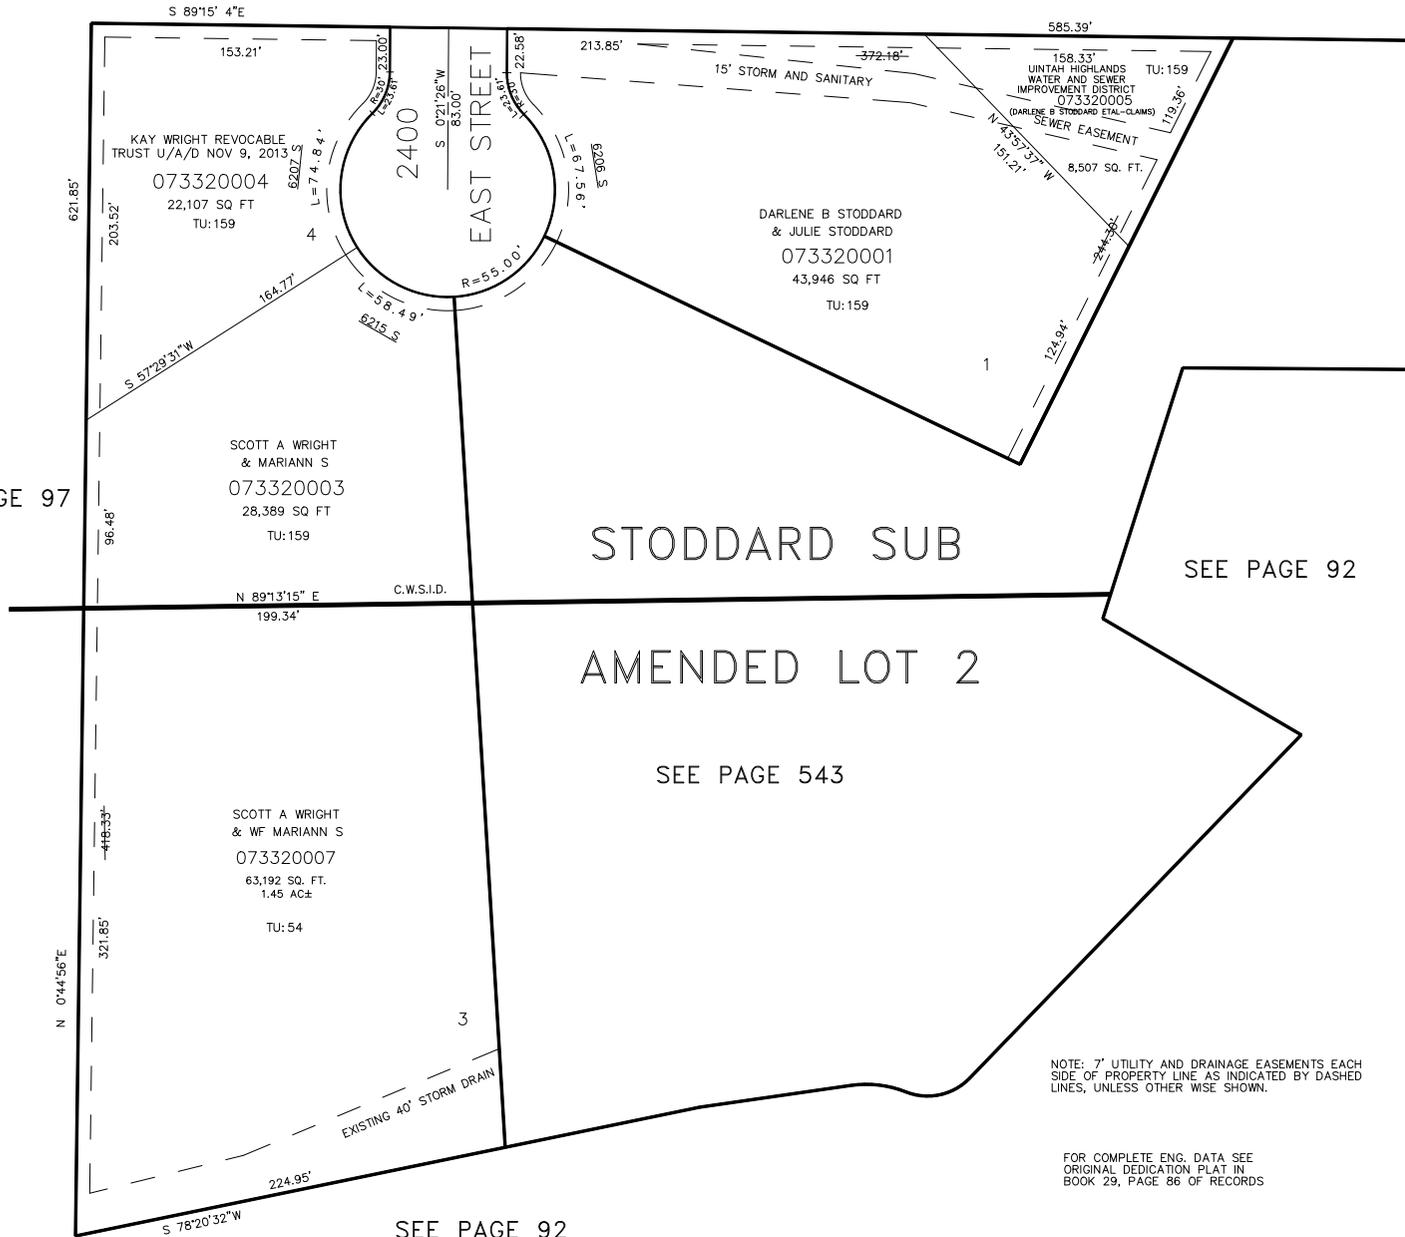

SEE PAGE 97

## STODDARD SUB

SEE PAGE 92

## AMENDED LOT 2

SEE PAGE 543

NOTE: 7' UTILITY AND DRAINAGE EASEMENTS EACH SIDE OF PROPERTY LINE AS INDICATED BY DASHED LINES, UNLESS OTHER WISE SHOWN.

FOR COMPLETE ENG. DATA SEE ORIGINAL DEDICATION PLAT IN BOOK 29, PAGE 86 OF RECORDS

SEE PAGE 92