

PART OF S.E. 1/4 SEC. 17, T.5N., R.1W., S.L.B. & M.

334

# STONEGATE PHASE 4 A CONDOMINIUM PROJECT

IN WASHINGTON TERRACE CITY

TAXING UNIT: 24

SCALE 1" = 20'

SURVEY PLAT: BOOK 30 OF DEDICATION PLATS, PAGES 7-8


SEE  
PAGE  
53

SEE PAGE 333

SEE PAGE 330

SEE PAGE 324

7

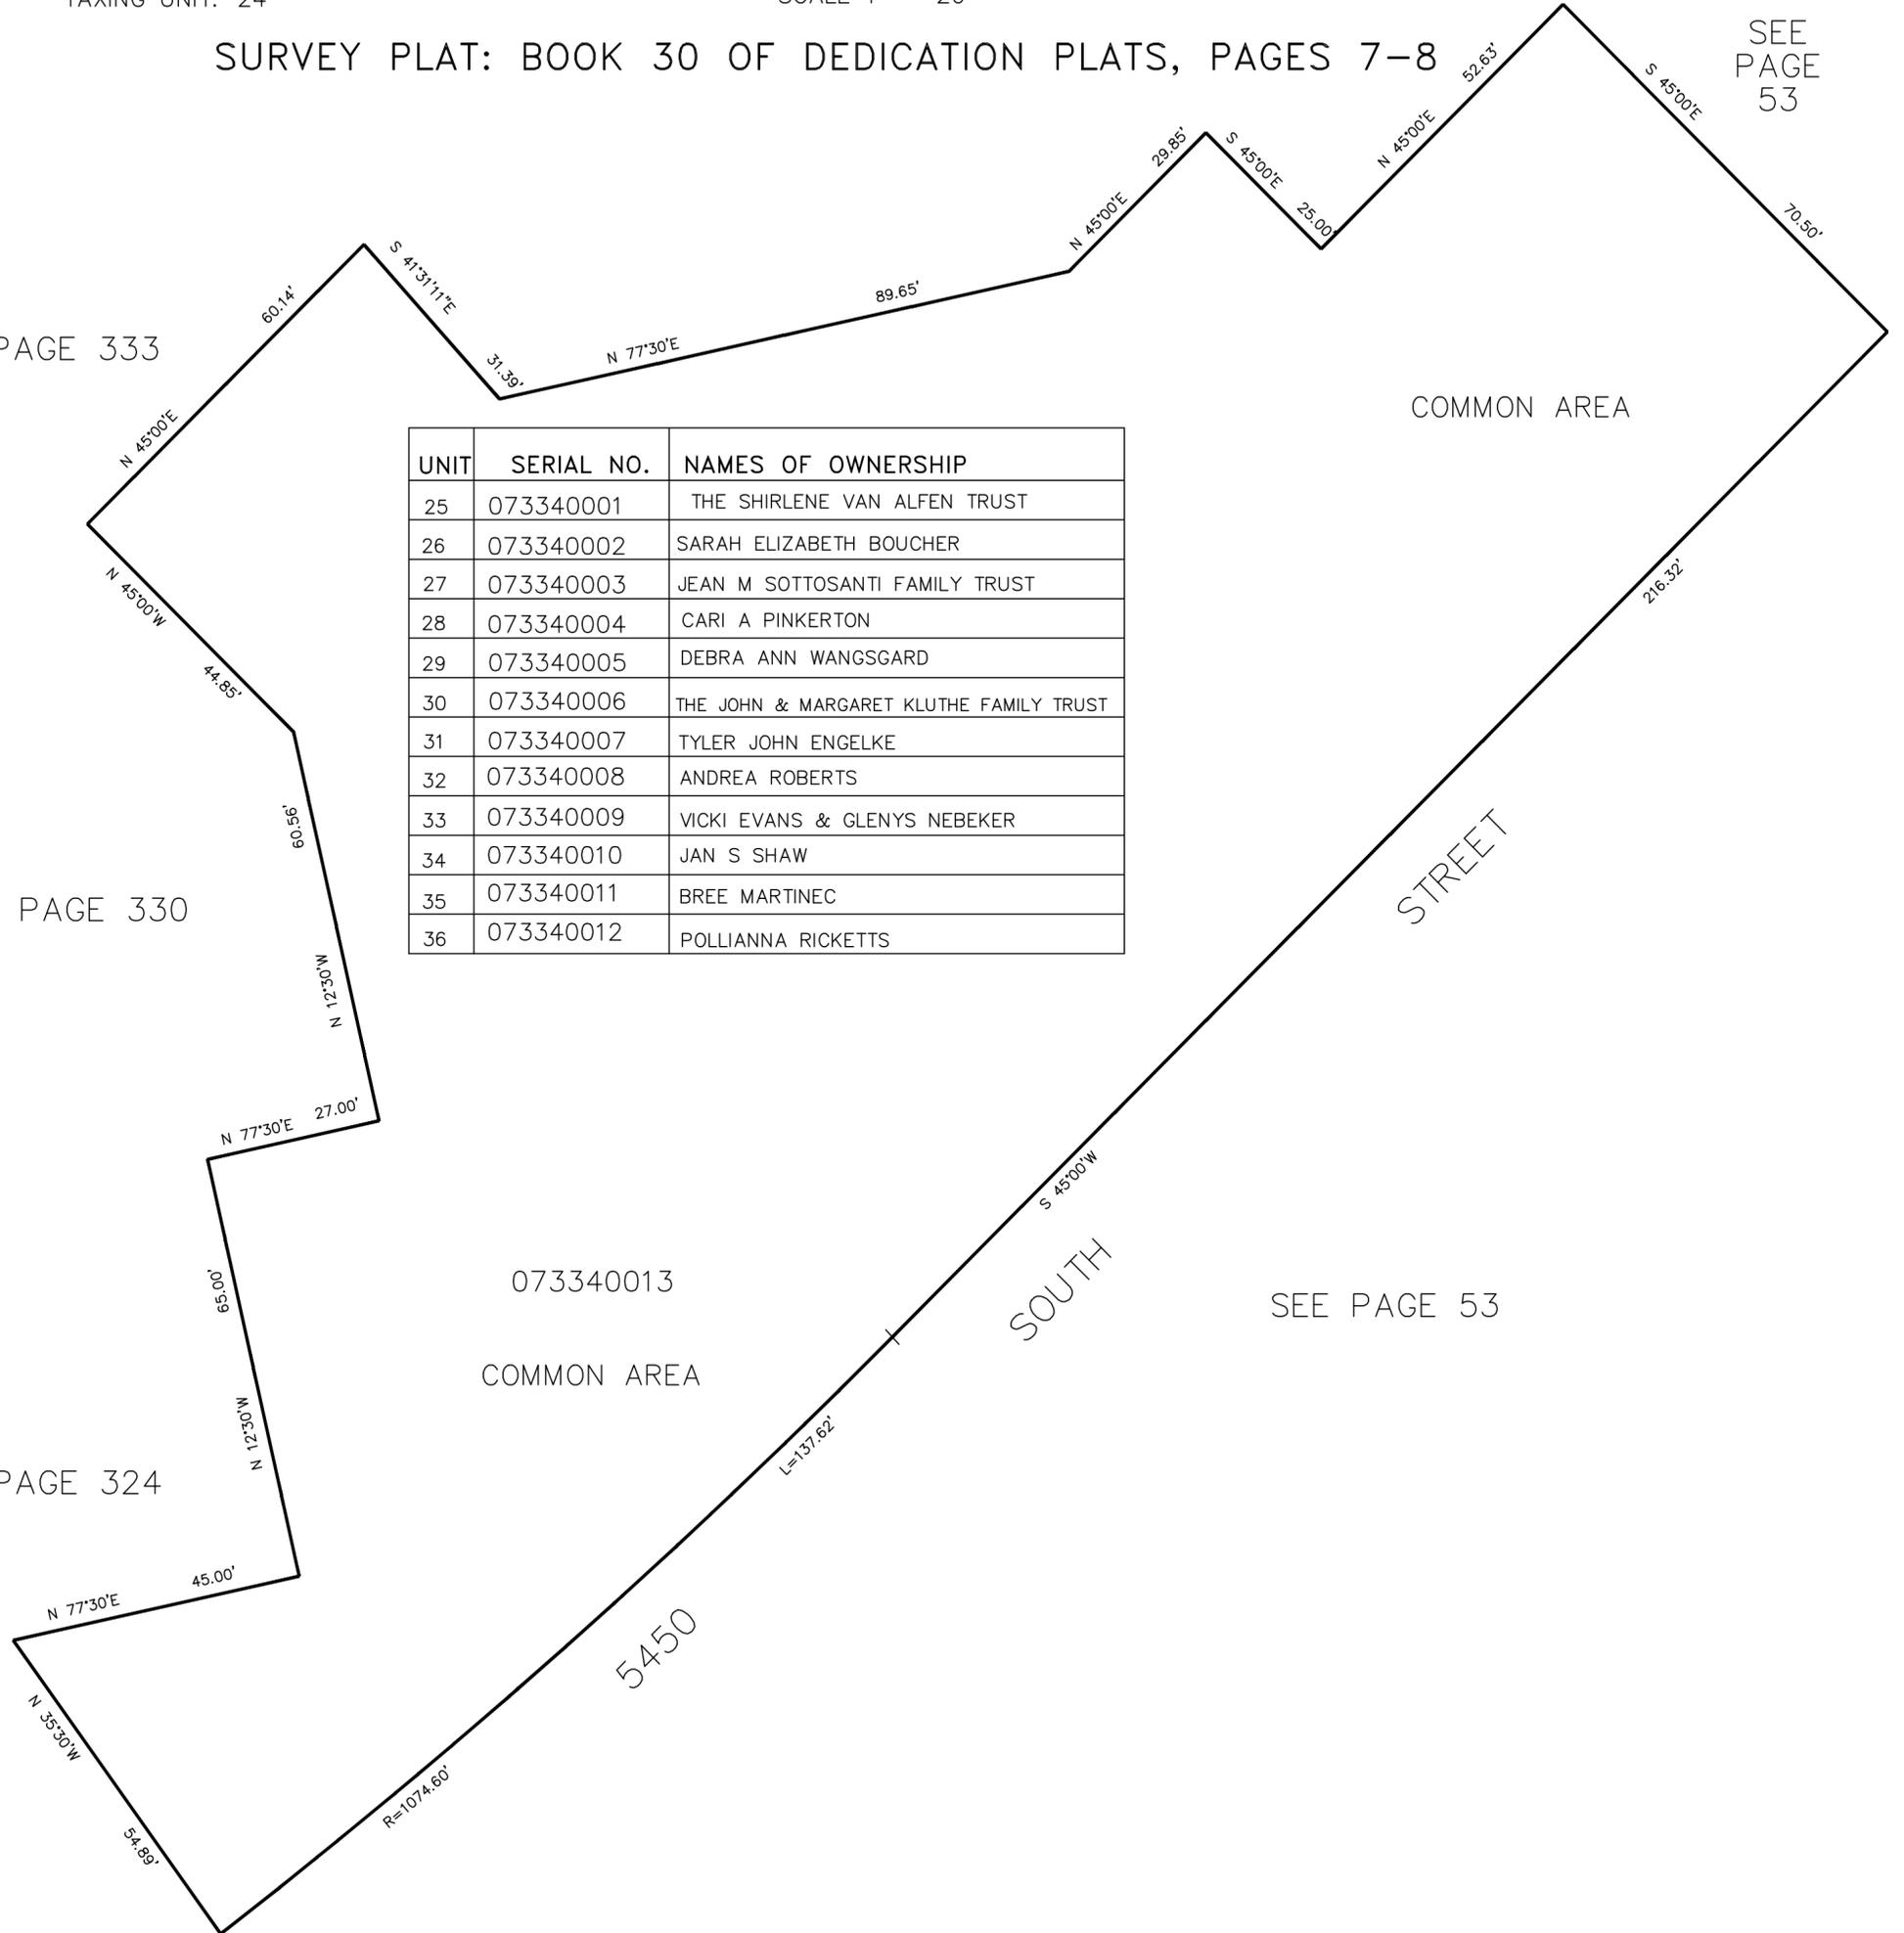

UNIT	SERIAL NO.	NAMES OF OWNERSHIP
25	073340001	THE SHIRLENE VAN ALFEN TRUST
26	073340002	SARAH ELIZABETH BOUCHER
27	073340003	JEAN M SOTTOSANTI FAMILY TRUST
28	073340004	CARI A PINKERTON
29	073340005	DEBRA ANN WANGSGARD
30	073340006	THE JOHN & MARGARET KLUTHE FAMILY TRUST
31	073340007	TYLER JOHN ENGELKE
32	073340008	ANDREA ROBERTS
33	073340009	VICKI EVANS & GLENYS NEBEKER
34	073340010	JAN S SHAW
35	073340011	BREE MARTINEC
36	073340012	POLLIANNA RICKETTS

073340013  
COMMON AREA

SEE PAGE 53