

PART OF THE S.W. 1/4 OF SEC. 23, T.5N., R.1W., S.L.B. & M. **HIGHLANDS BLUFF ESTATES SUBDIVISION - PHASE 1**

335


IN WEBER COUNTY

TAXING UNIT: 244

SCALE 1"=60'

EXCEPT WHERE OTHERWISE SHOWN,
 ALL LOTS ARE OWNED BY:
 HIGHLANDS BLUFF DEV. CO., INC.

SEE PAGE 152

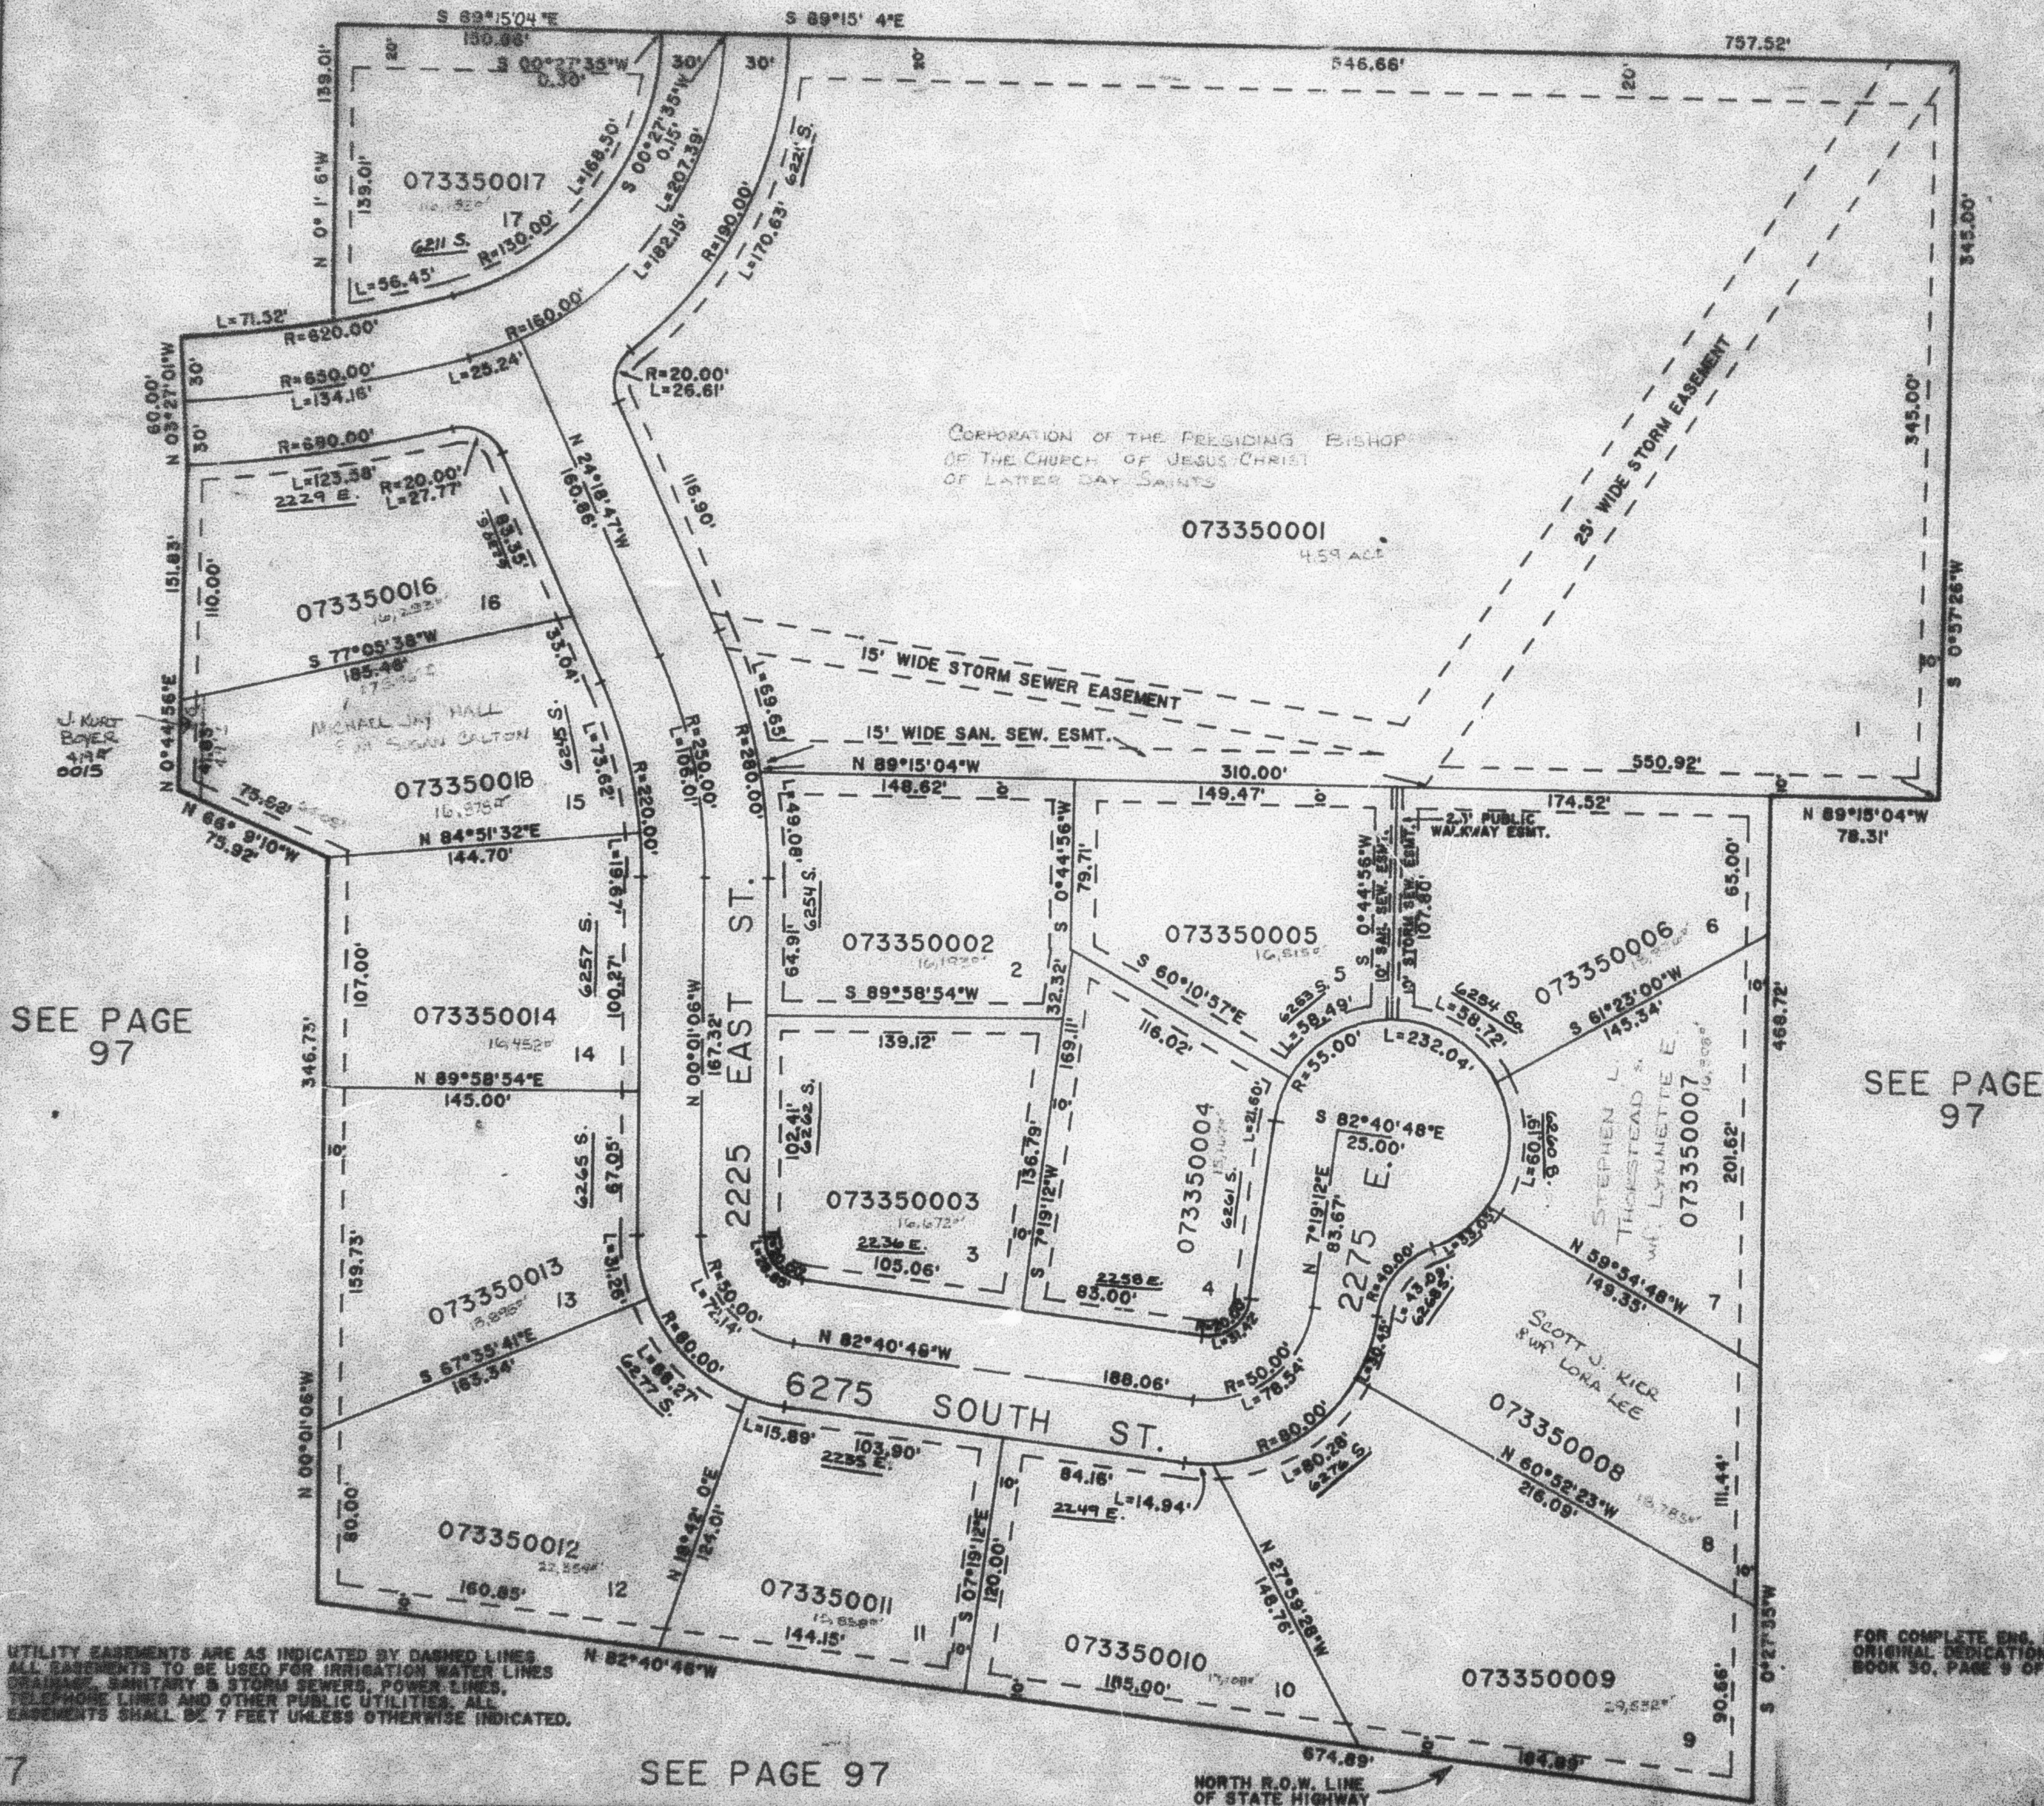

SEE PAGE 97

SEE PAGE 97

UTILITY EASEMENTS ARE AS INDICATED BY DASHED LINES
 ALL EASEMENTS TO BE USED FOR IRRIGATION WATER LINES
 DRAINAGE, SANITARY & STORM SEWERS, POWER LINES,
 TELEPHONE LINES AND OTHER PUBLIC UTILITIES. ALL
 EASEMENTS SHALL BE 7 FEET UNLESS OTHERWISE INDICATED.

SEE PAGE 97

NORTH R.O.W. LINE
 OF STATE HIGHWAY

L.D.F. 1-88