

A PART OF THE WEST 1/2 OF SEC. 23, T.5N., R.1W., S.L.B. & M.  
**UINTAH-HIGHLANDS SUBDIVISION NO. 5**  
 & AMENDED LOTS 74-81, 84 & 85


340

IN WEBER COUNTY

TAXING UNIT: 159

SCALE 1"=100'

SEE PAGE 86

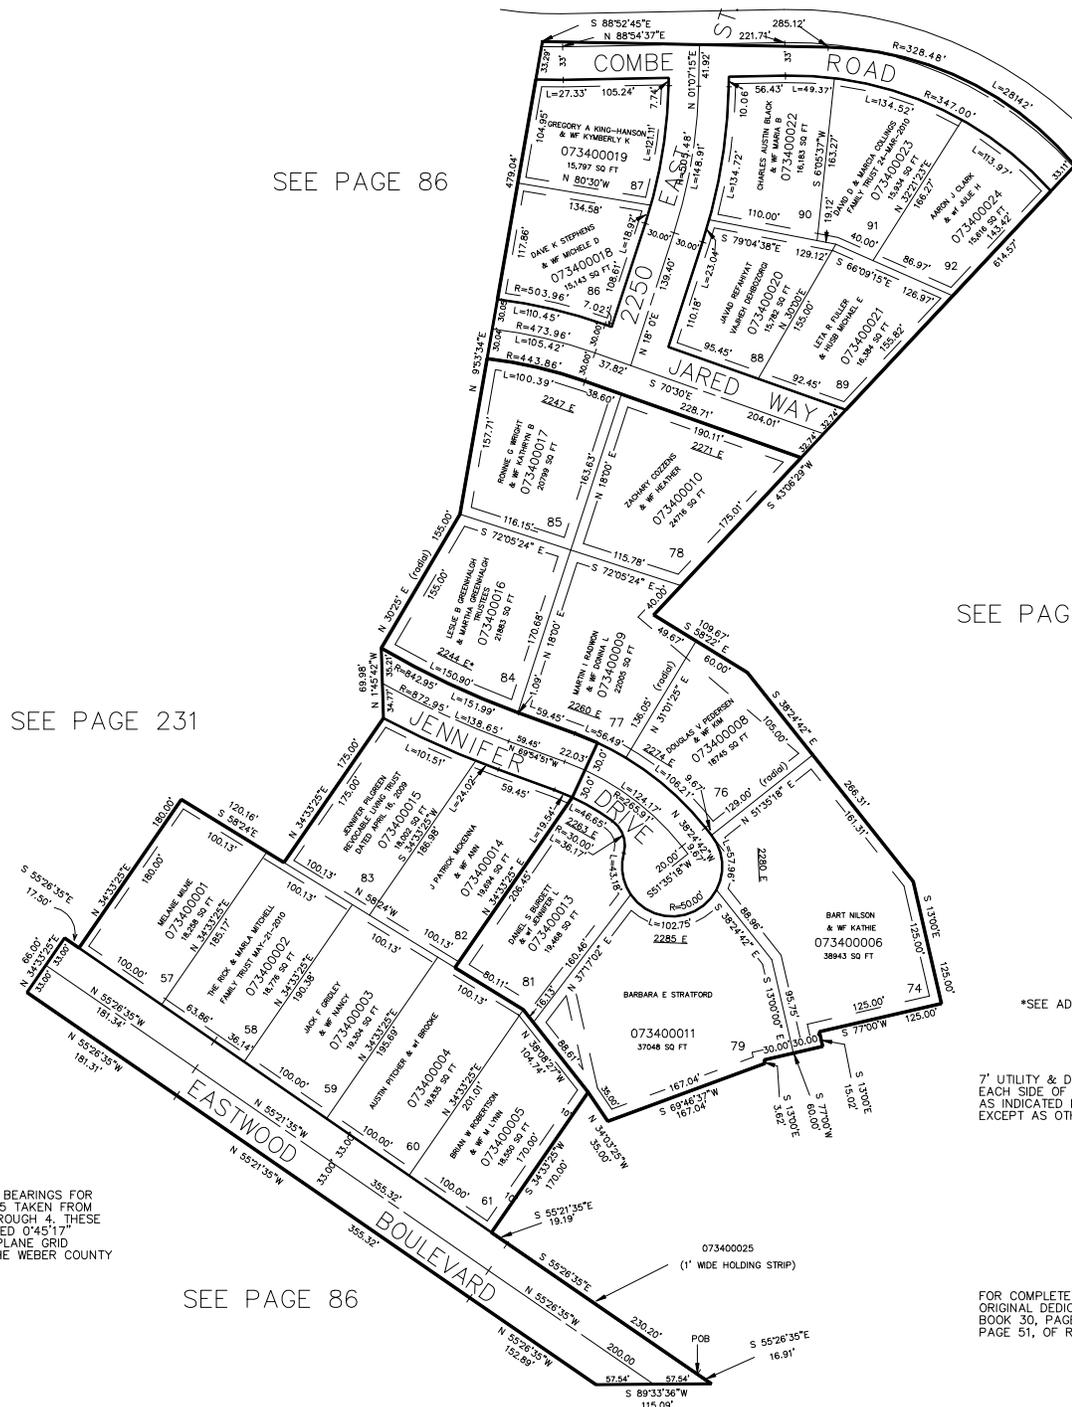

SEE PAGE 86

SEE PAGE 86

SEE PAGE 231

\*SEE ADDRESS AFFT #1455029

7' UTILITY & DRAINAGE EASEMENTS  
 EACH SIDE OF PROPERTY LINE  
 AS INDICATED BY DASHED LINES,  
 EXCEPT AS OTHERWISE SHOWN.

BEARING BASE THE BASIS OF BEARINGS FOR  
 UINTAH-HIGHLANDS SUB NO. 5 TAKEN FROM  
 UINTAH-HIGHLANDS NO. 1 THROUGH 4, THESE  
 BEARINGS NEED TO BE ROTATED 0°45'17\"/>

SEE PAGE 86

FOR COMPLETE ENG. DATA SEE  
 ORIGINAL DEDICATION PLAT IN  
 BOOK 30, PAGE 26, AND BOOK 40,  
 PAGE 51, OF RECORDS.