

PART OF THE EAST 1/2 OF SECTION, 16, T.5N., R.1W., S.L.B. & M.
SHADY CREEK ESTATES SUBDIVISION NO. 1
 LOTS 1-8 & 20-23

341

IN SOUTH OGDEN CITY

SCALE 1"=50'


EXCEPT WHERE OTHERWISE SHOWN
 ALL LOTS ARE OWNED BY
 P.V.H., INC.

SEE PAGE 337

SEE PAGE 322

SEE PAGE 342

SEE PAGE 15

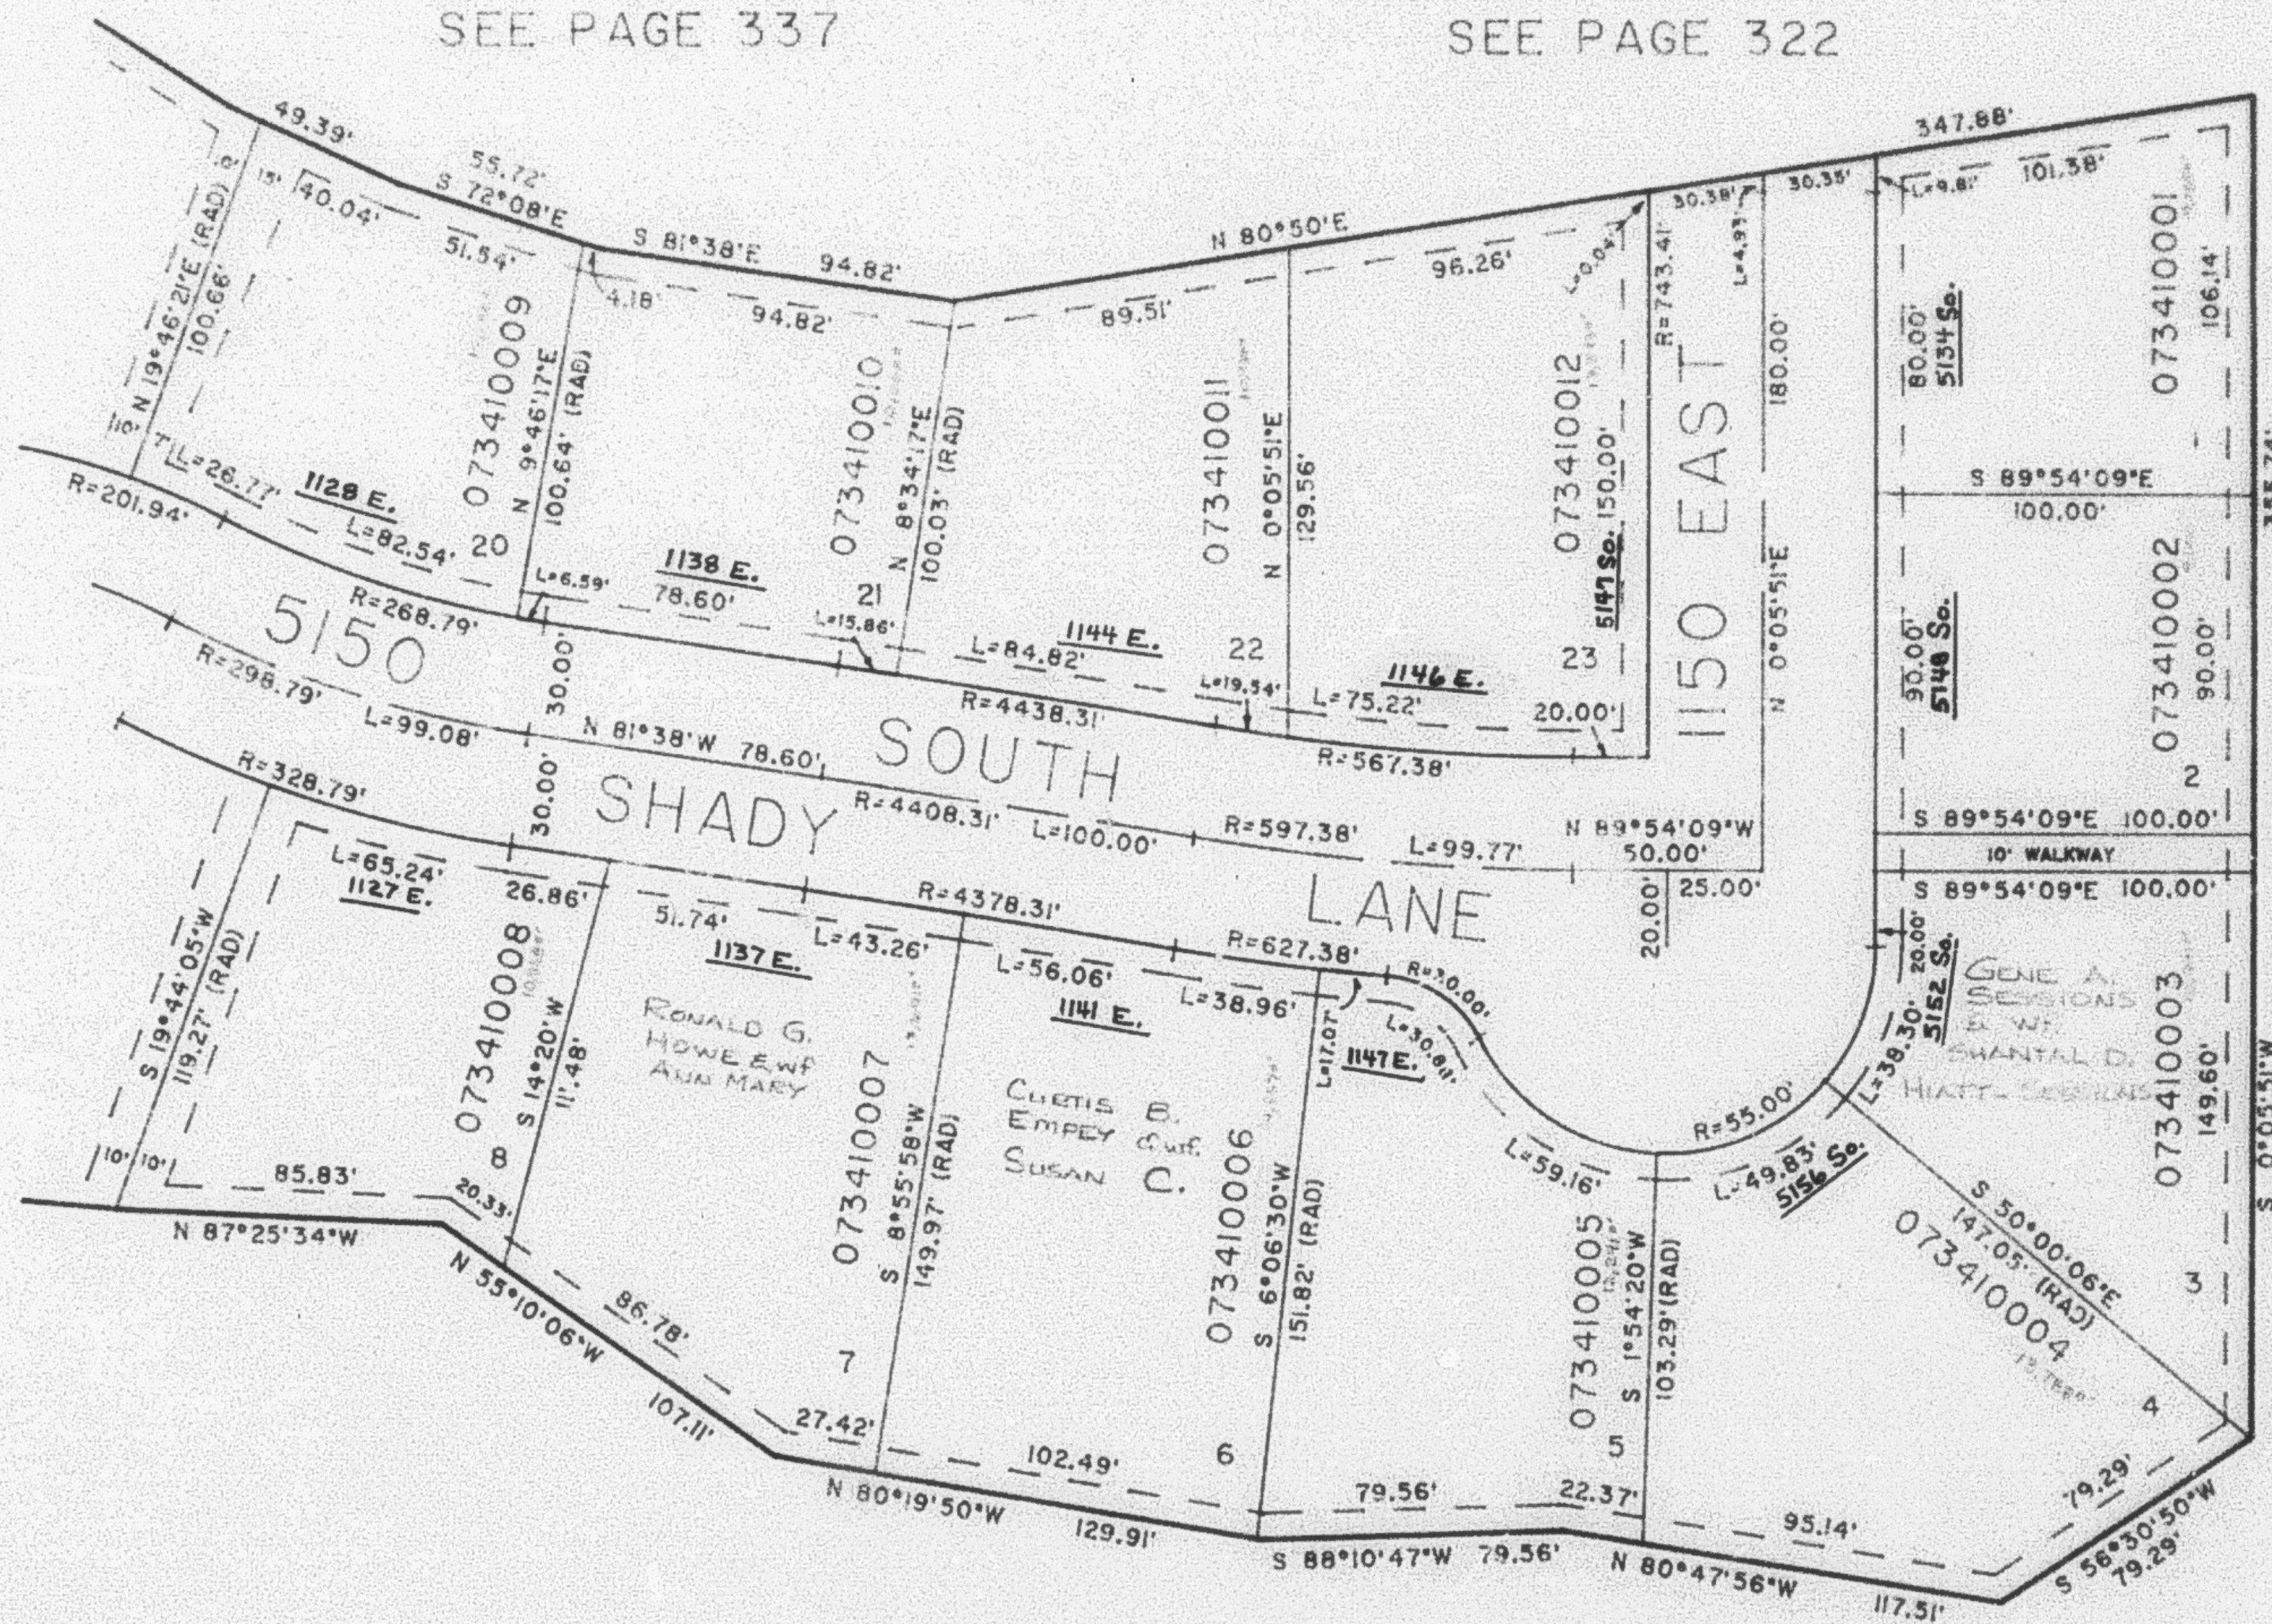

SEE PAGE 47

7' UTILITY AND DRAINAGE EASEMENTS
 EACH SIDE OF PROPERTY LINE AS
 INDICATED BY DASHED LINES, UNLESS
 OTHERWISE SHOWN.

FOR COMPLETE ENG. DATA SEE
 ORIGINAL DEDICATION PLAT IN
 BOOK 30, PAGE 28 OF RECORDS.