

PART OF THE EAST 1/2 OF SECTION, 16, T.5N., R.1W., S.L.B. & M.

SHADY CREEK ESTATES SUBDIVISION NO. 1

LOTS 1-8 & 20-23

IN SOUTH OGDEN CITY


SCALE 1"=50'

341

SEE PAGE 337

SEE PAGE 322

SEE PAGE 342

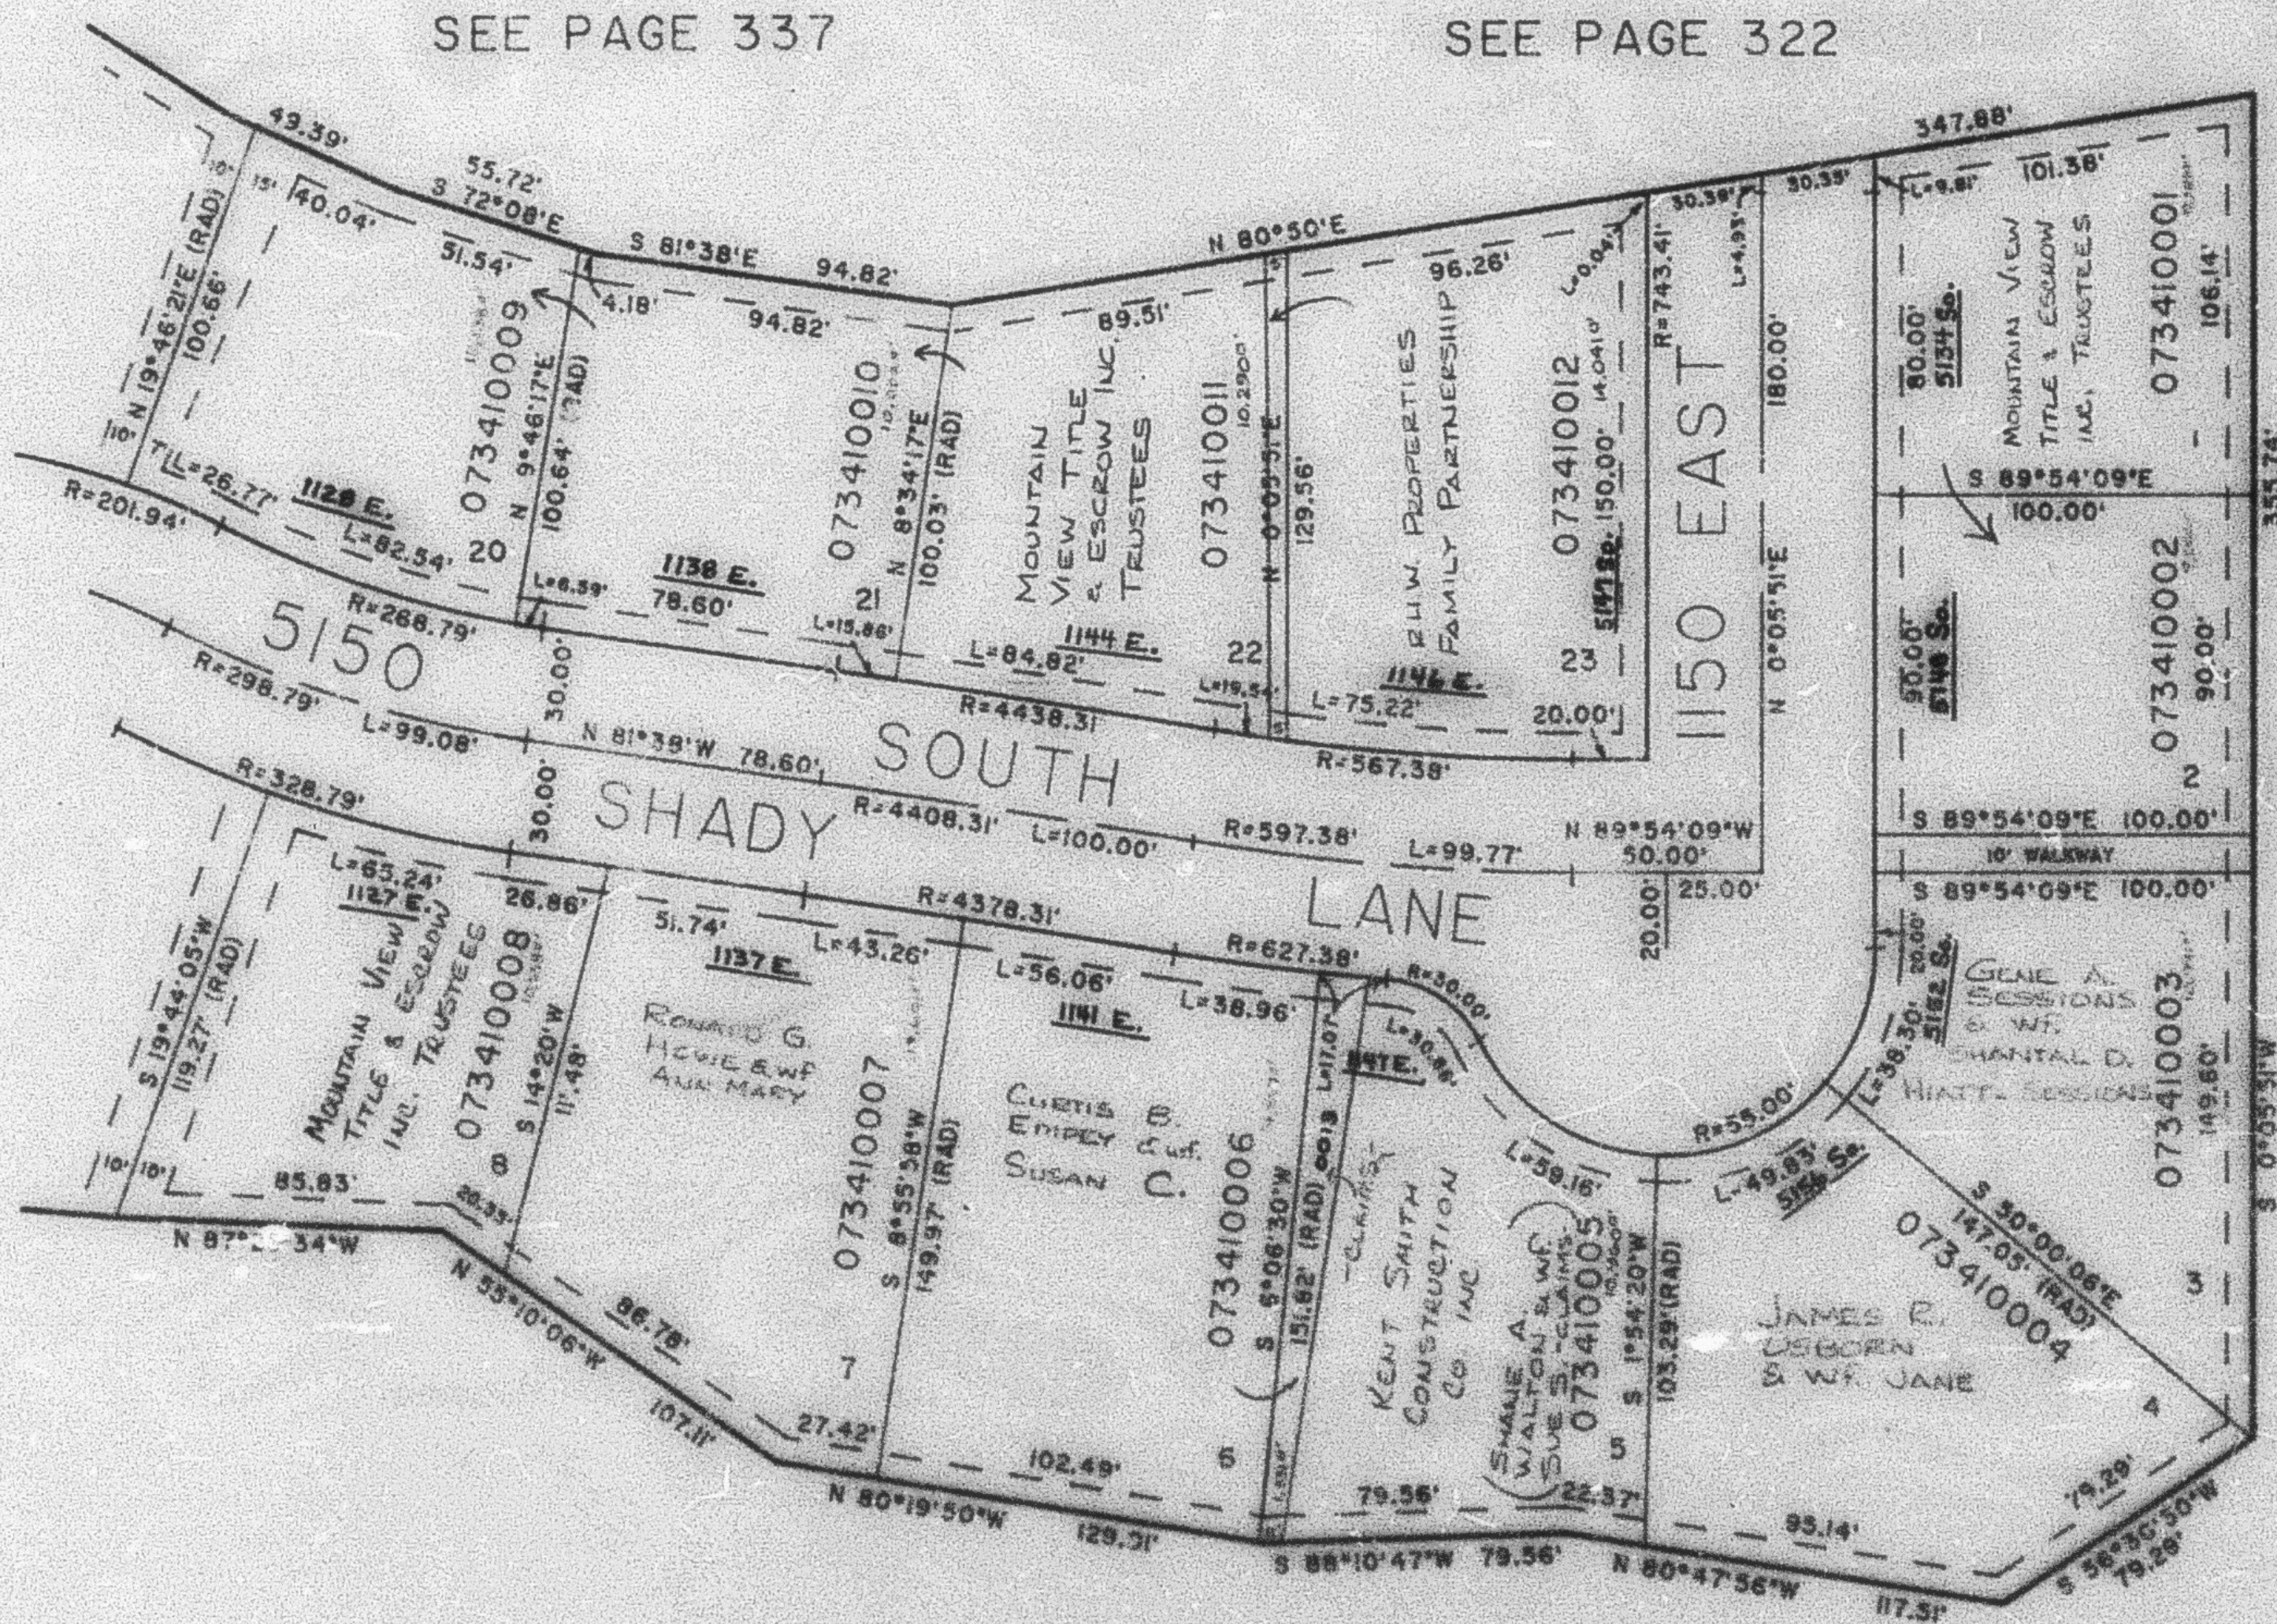

SEE PAGE 15

SEE PAGE 47

7' UTILITY AND DRAINAGE EASEMENTS
EACH SIDE OF PROPERTY LINE AS
INDICATED BY DASHED LINES, UNLESS
OTHERWISE SHOWN.

FOR COMPLETE ENG. DATA SEE
ORIGINAL SUBDIVISION PLAT IN
BOOK 30, PAGE 20 OF RECORDS.