

PART OF THE EAST 1/2 OF SEC. 16, T.5N., R.1W., S.L.B. & M.
SHADY CREEK ESTATES SUBDIVISION NO. 1
 LOTS 9-19


342

IN SOUTH OGDEN CITY

TAXING UNIT: 27

SCALE 1"=50'

SEE PAGE 337

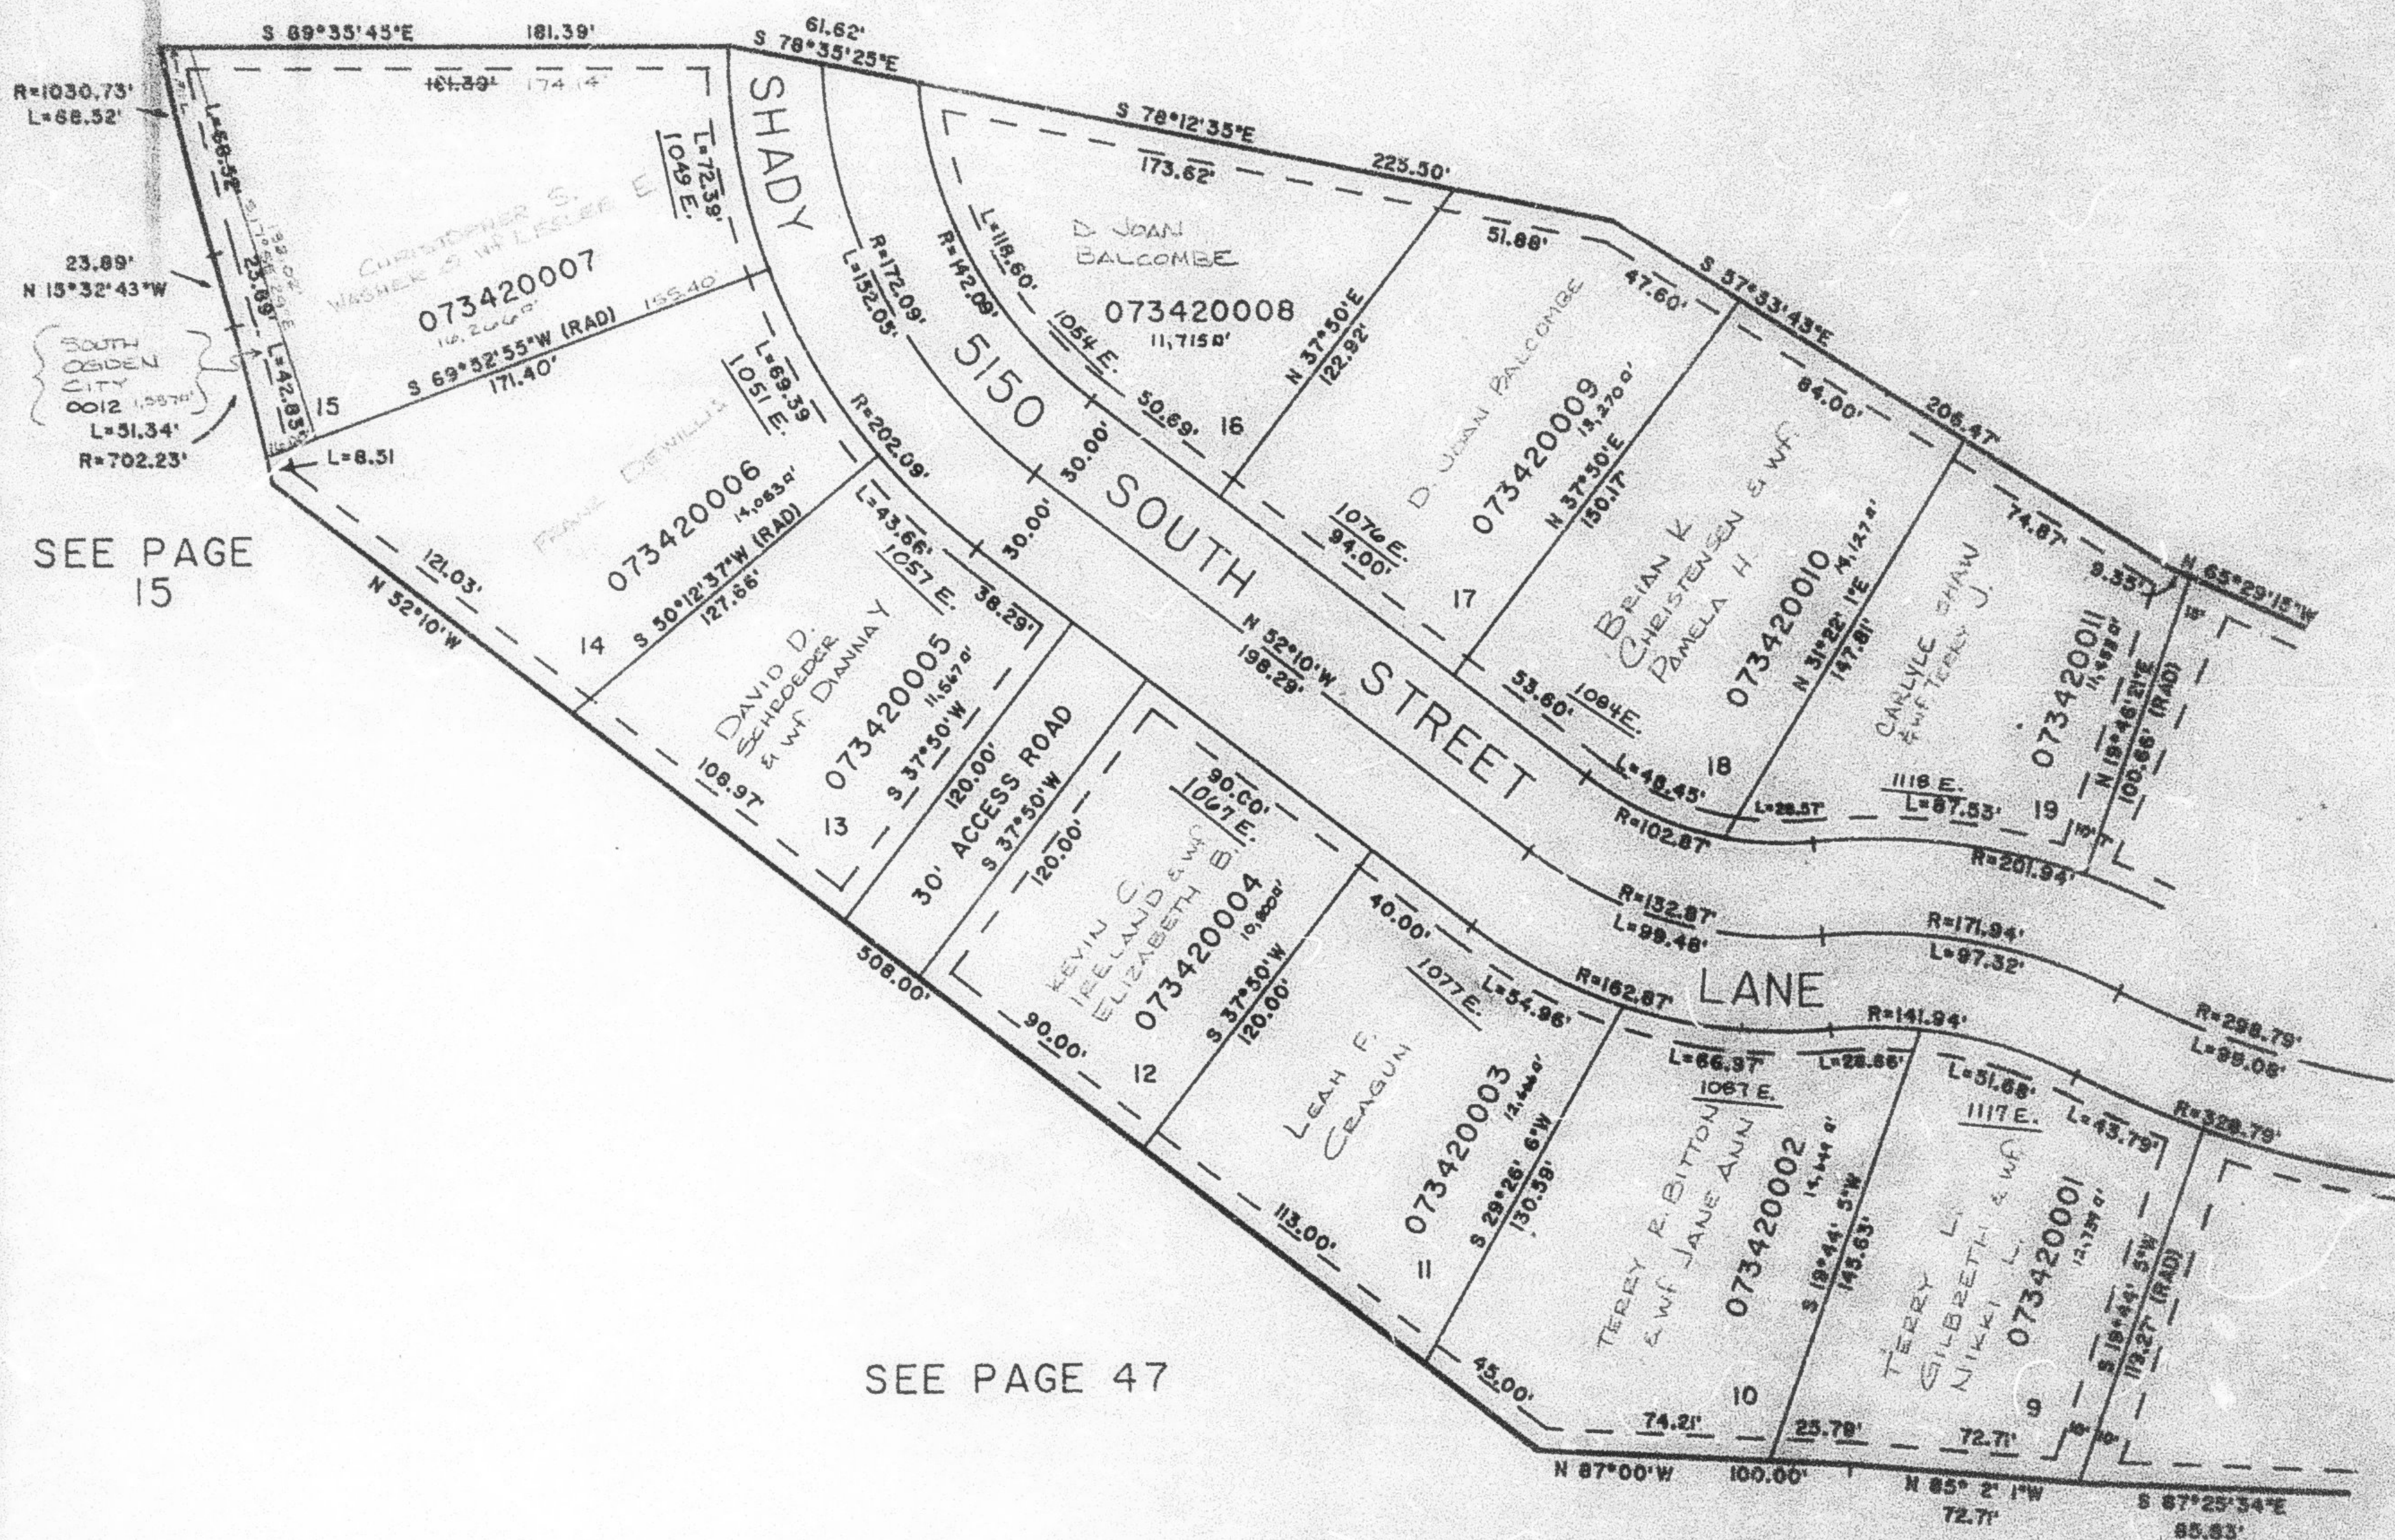

SEE PAGE
15

SEE PAGE
341

SEE PAGE 47

7' UTILITY AND DRAINAGE EASEMENTS
 EACH SIDE OF PROPERTY LINE AS
 INDICATED BY DASHED LINES, UNLESS
 OTHERWISE SHOWN.

FOR COMPLETE ENG. DATA SEE
 ORIGINAL DEDICATION PLAT IN
 BOOK 30, PAGE 29 OF RECORDS.