

PART OF THE EAST 1/2 OF SEC. 16, T.5N., R.1W., S.L.B. & M.
SHADY CREEK ESTATES SUBDIVISION NO. 1


LOTS 9-19

IN SOUTH OGDEN CITY

TAXING UNIT: 27

SCALE 1"=50'

SEE PAGE 337

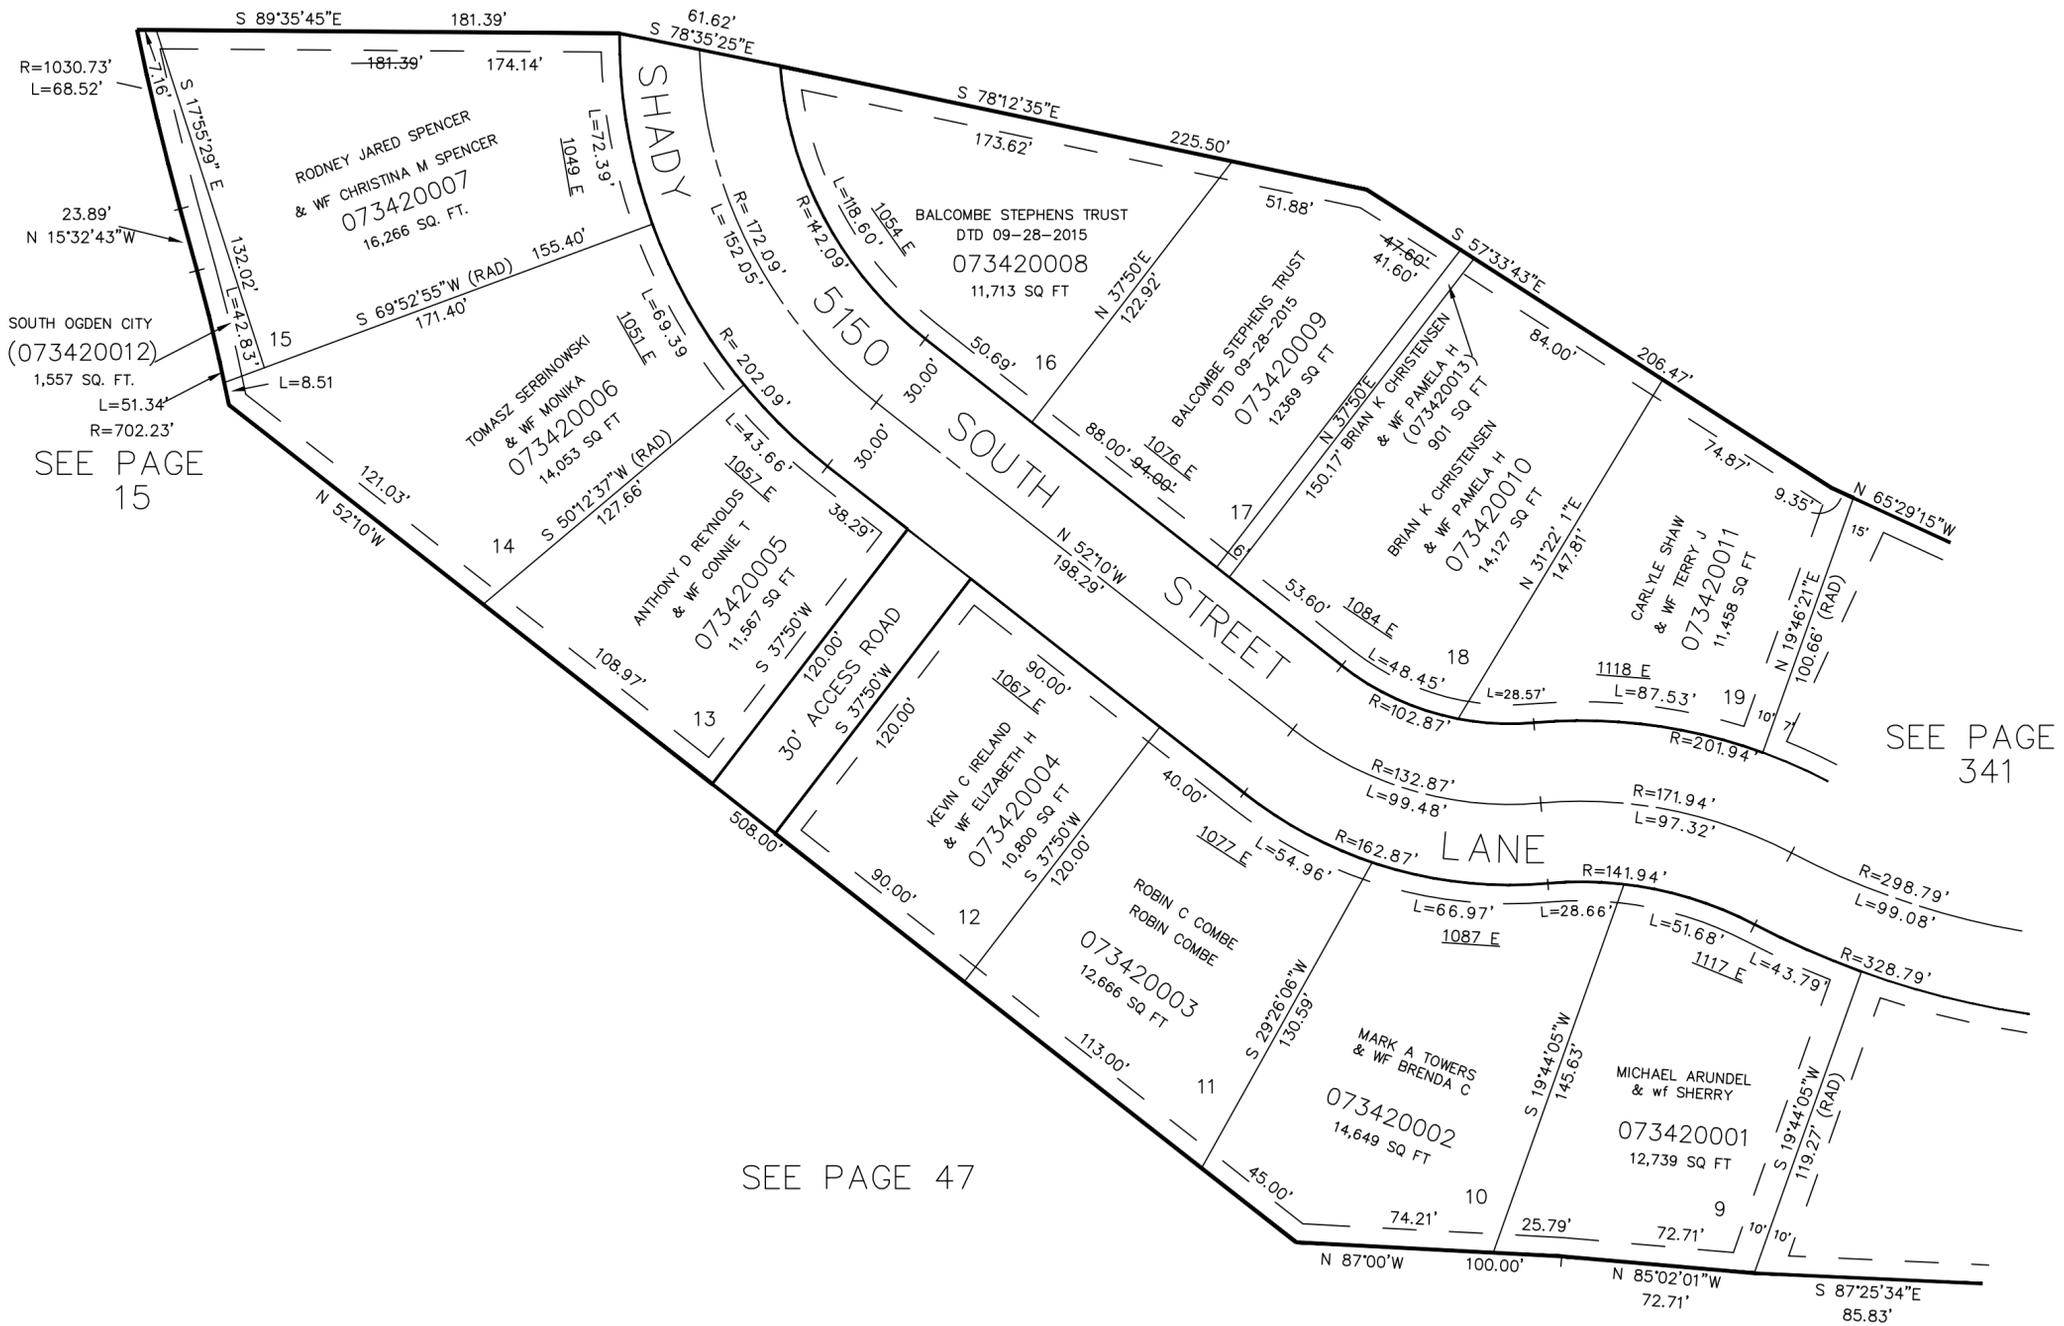

SEE PAGE 15

SEE PAGE 341

SEE PAGE 47

7' UTILITY AND DRAINAGE EASEMENTS
EACH SIDE OF PROPERTY LINE AS
INDICATED BY DASHED LINES, UNLESS
OTHERWISE SHOWN.

FOR COMPLETE ENG. DATA SEE
ORIGINAL DEDICATION PLAT IN
BOOK 30, PAGE 28 OF RECORDS.