

PART OF THE EAST 1/2 OF SEC. 16, T.5N., R.1W., S.L.B. & M.
SHADY CREEK ESTATES SUBDIVISION NO. 1

342


LOTS 9-19

IN SOUTH OGDEN CITY

TAXING UNIT: 27

SCALE 1"=50'

SEE PAGE 337

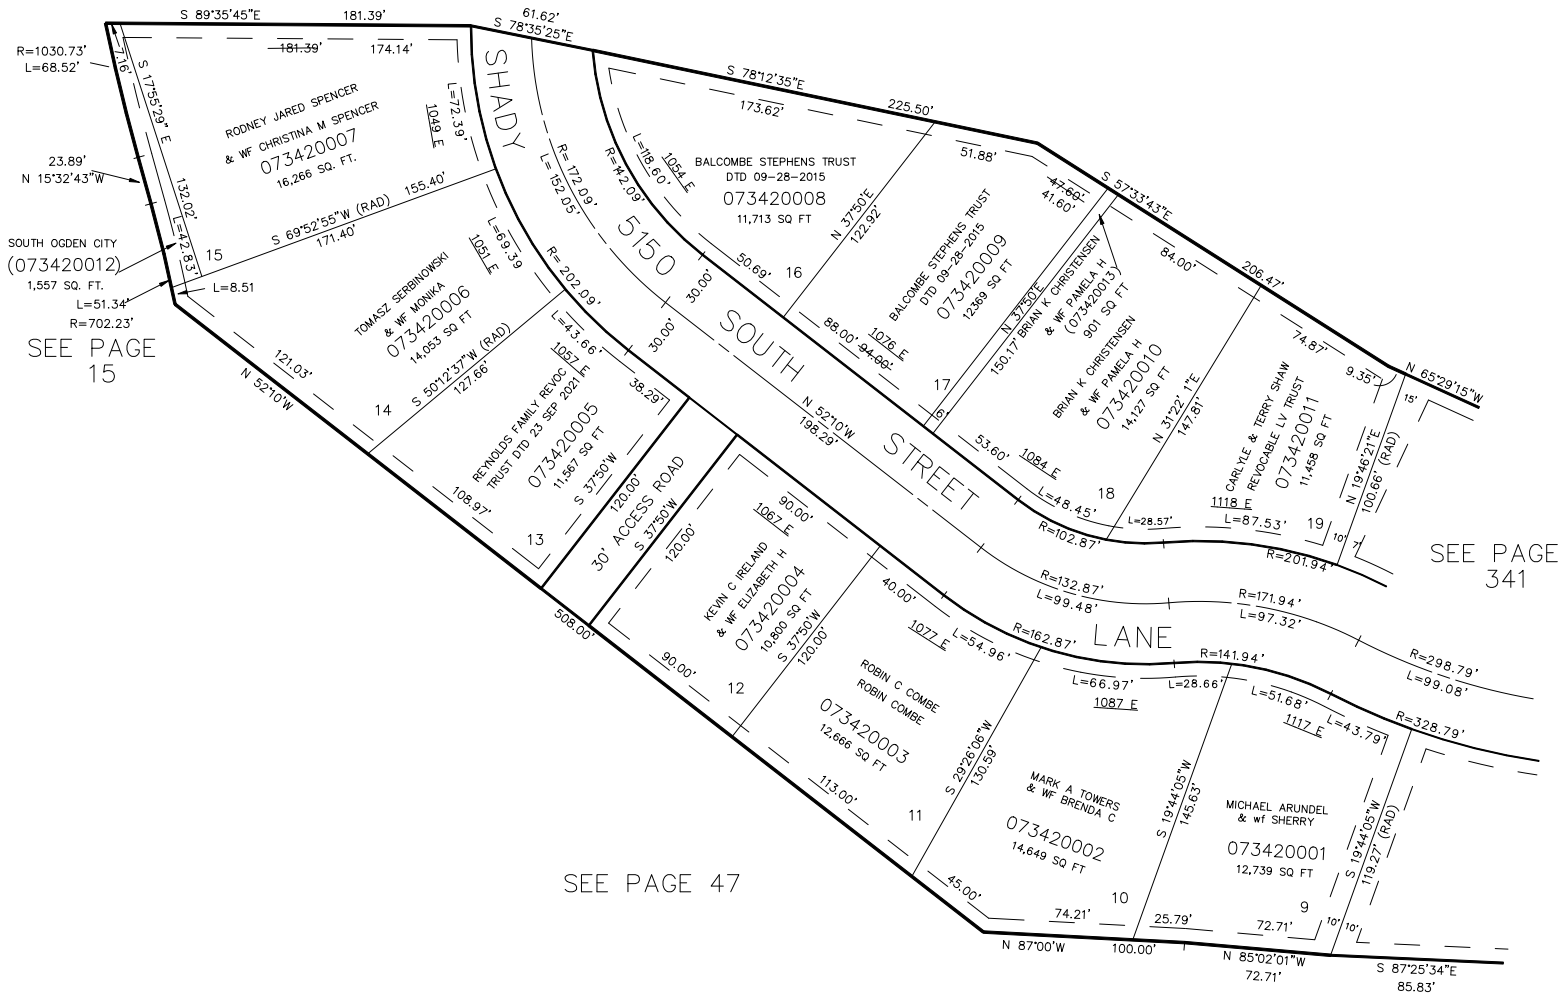

SEE PAGE 47

SEE PAGE 341

7' UTILITY AND DRAINAGE EASEMENTS
 EACH SIDE OF PROPERTY LINE AS
 INDICATED BY DASHED LINES, UNLESS
 OTHERWISE SHOWN.

FOR COMPLETE ENG. DATA SEE
 ORIGINAL DEDICATION PLAT IN
 BOOK 30, PAGE 28 OF RECORDS.

FOR TAX PURPOSES ONLY

KST 3-88