

PART OF THE NE 1/4 OF SEC. 16, T.5N., R.1W., S.L.B. & M.

347

# ROLLING OAKS SUBDIVISION NO. 2

## LOTS 38-75

IN SOUTH OGDEN CITY

SCALE 1"=80'

TAXING UNIT: 27

SEE BOOK 6 PAGE 32

SEE BOOK 6 PAGE 198

SEE PAGE 15

SEE BOOK 6  
PAGE 33 & 34

SEE PAGE 15

20 FT WIDE SANITARY AND  
STORM SEWER EASEMENT  
BY RIGHT OF USE TO  
SOUTH OGDEN CITY


7' UTILITY AND DRAINAGE EASEMENTS  
EACH SIDE OF PROPERTY LINE AS  
INDICATED BY DASHED LINES, UNLESS  
OTHERWISE SHOWN.

FOR COMPLETE ENG. DATA SEE  
ORIGINAL DEDICATION PLAT IN  
BOOK 30, PAGE 45 OF RECORDS.

SEE PAGE 15

SANITARY AND STORM SEWER EASEMENT  
BY RIGHT OF USE TO SOUTH OGDEN CITY

KST 6-88

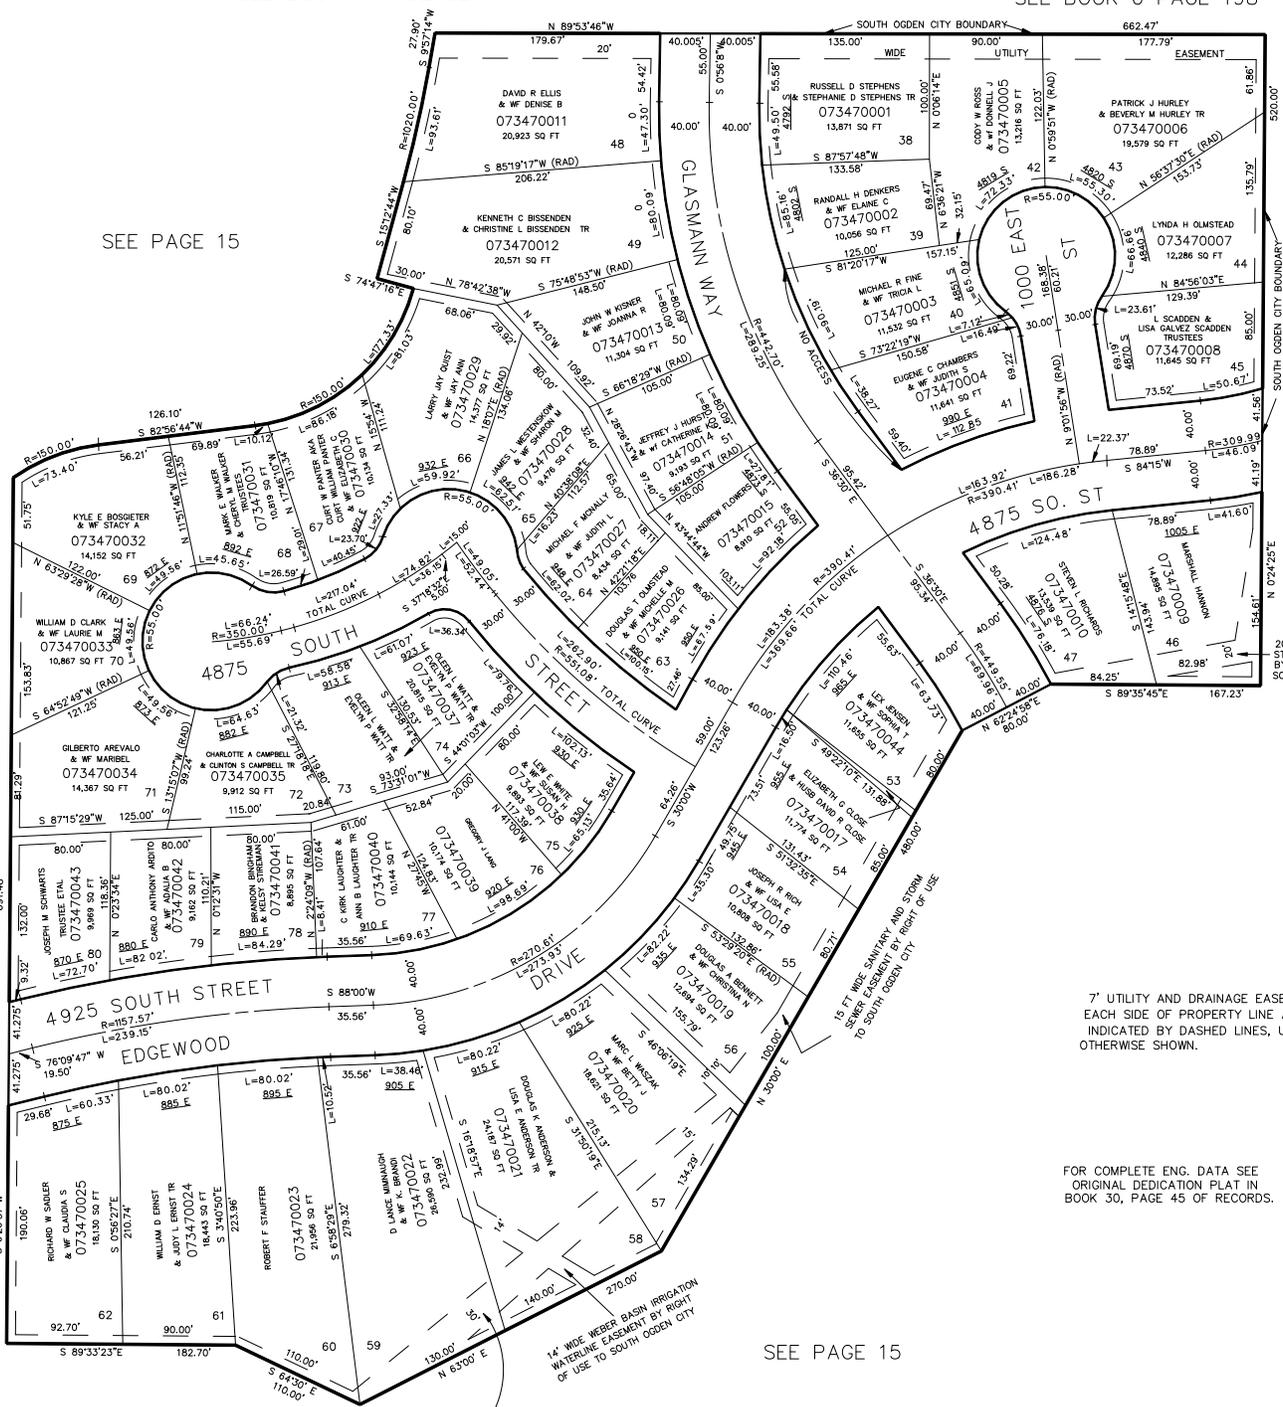

SEE PAGE 215 & 216

7