

PART OF THE NE 1/4 OF SEC. 16, T.5N., R.1W., S.L.B. & M.

347

ROLLING OAKS SUBDIVISION NO. 2

LOTS 38-75

IN SOUTH OGDEN CITY

SCALE 1"=80'

TAXING UNIT: 27


SEE BOOK 6 PAGE 32

SEE BOOK 6 PAGE 198

SEE PAGE 15

SEE BOOK 6
PAGE 33 & 34

SEE PAGE 15

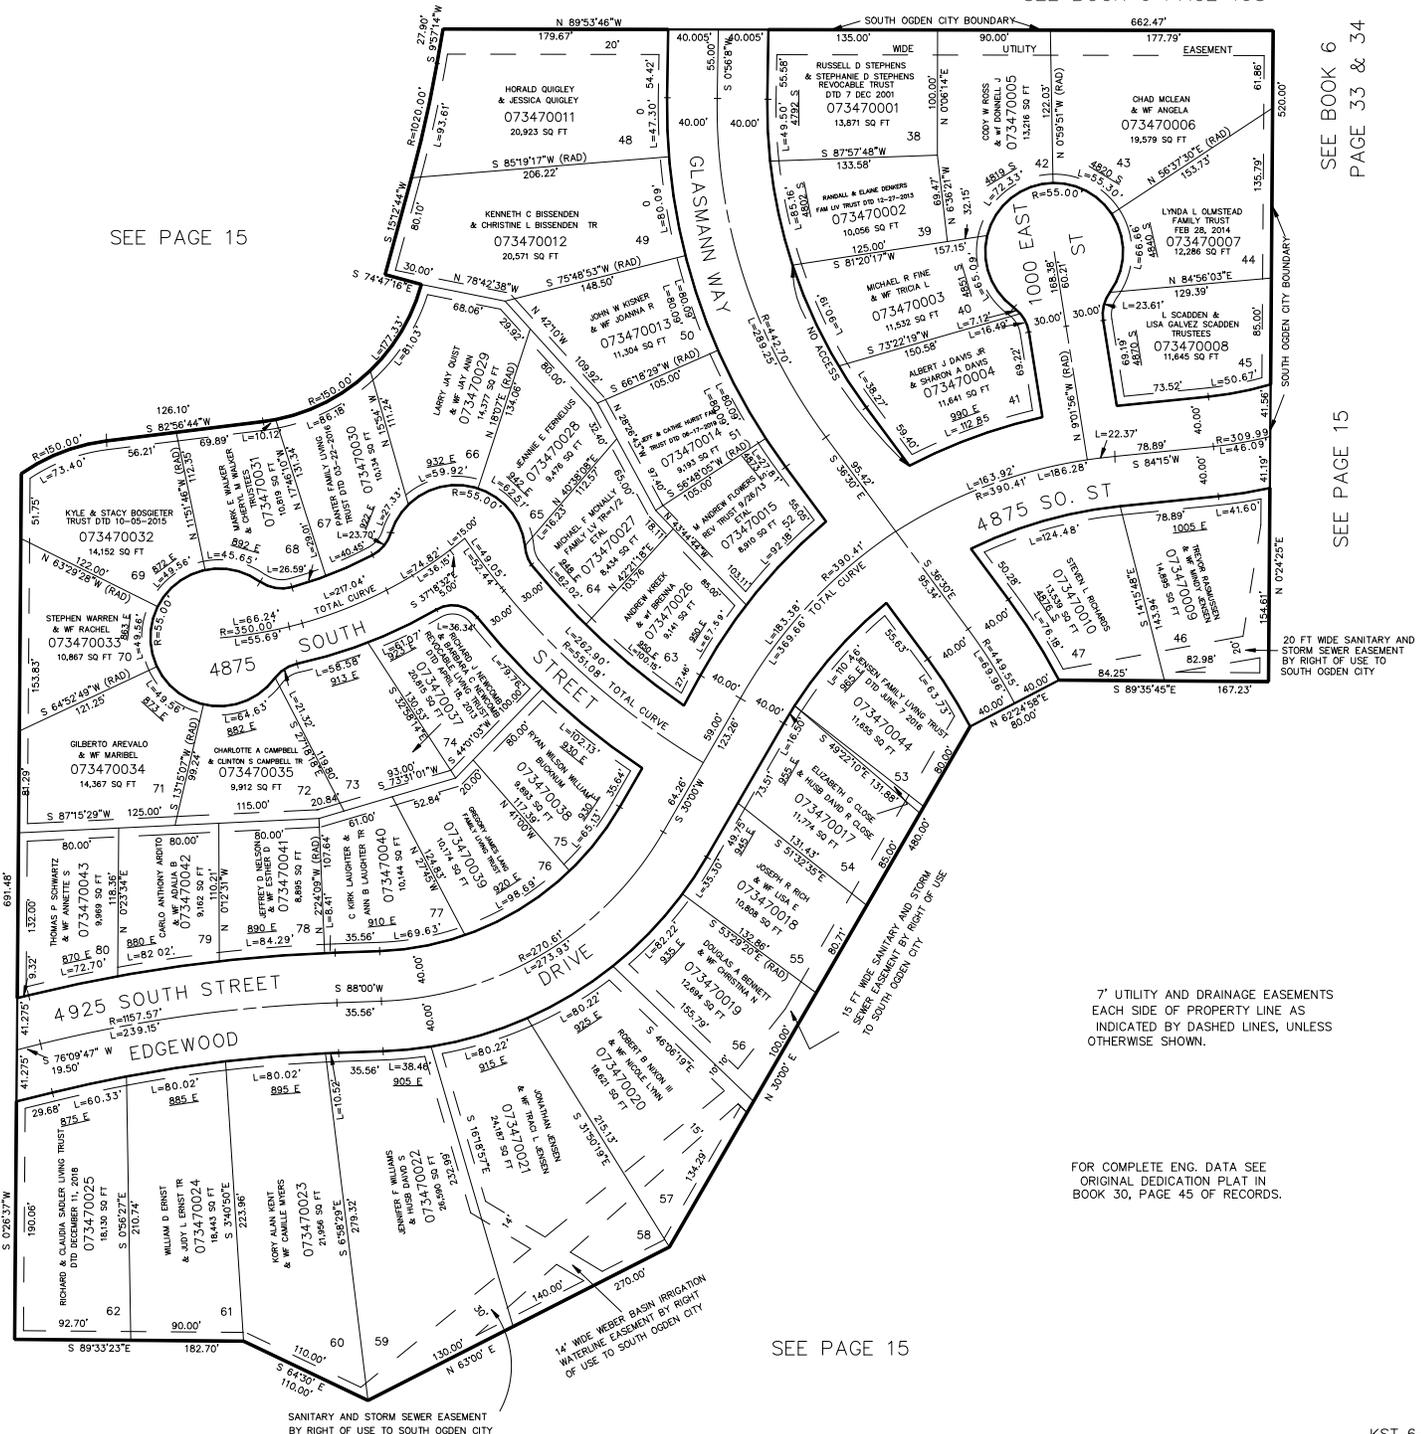

7' UTILITY AND DRAINAGE EASEMENTS EACH SIDE OF PROPERTY LINE AS INDICATED BY DASHED LINES, UNLESS OTHERWISE SHOWN.

FOR COMPLETE ENG. DATA SEE ORIGINAL DEDICATION PLAT IN BOOK 30, PAGE 45 OF RECORDS.

SEE PAGE 15

SANITARY AND STORM SEWER EASEMENT BY RIGHT OF USE TO SOUTH OGDEN CITY

14' WIDE WEBER BASIN IRRIGATION WATERLINE EASEMENT BY RIGHT OF USE TO SOUTH OGDEN CITY