

PART OF THE NE 1/4 OF SEC. 16, T.5N., R.1W., S.L.B. & M.

347

ROLLING OAKS SUBDIVISION NO. 2

LOTS 38-75

IN SOUTH OGDEN CITY

SCALE 1"=80'

TAXING UNIT: 27


SEE BOOK 6 PAGE 32

SEE BOOK 6 PAGE 198

SEE PAGE 15

SEE BOOK 6
PAGE 33 & 34

SEE PAGE 15

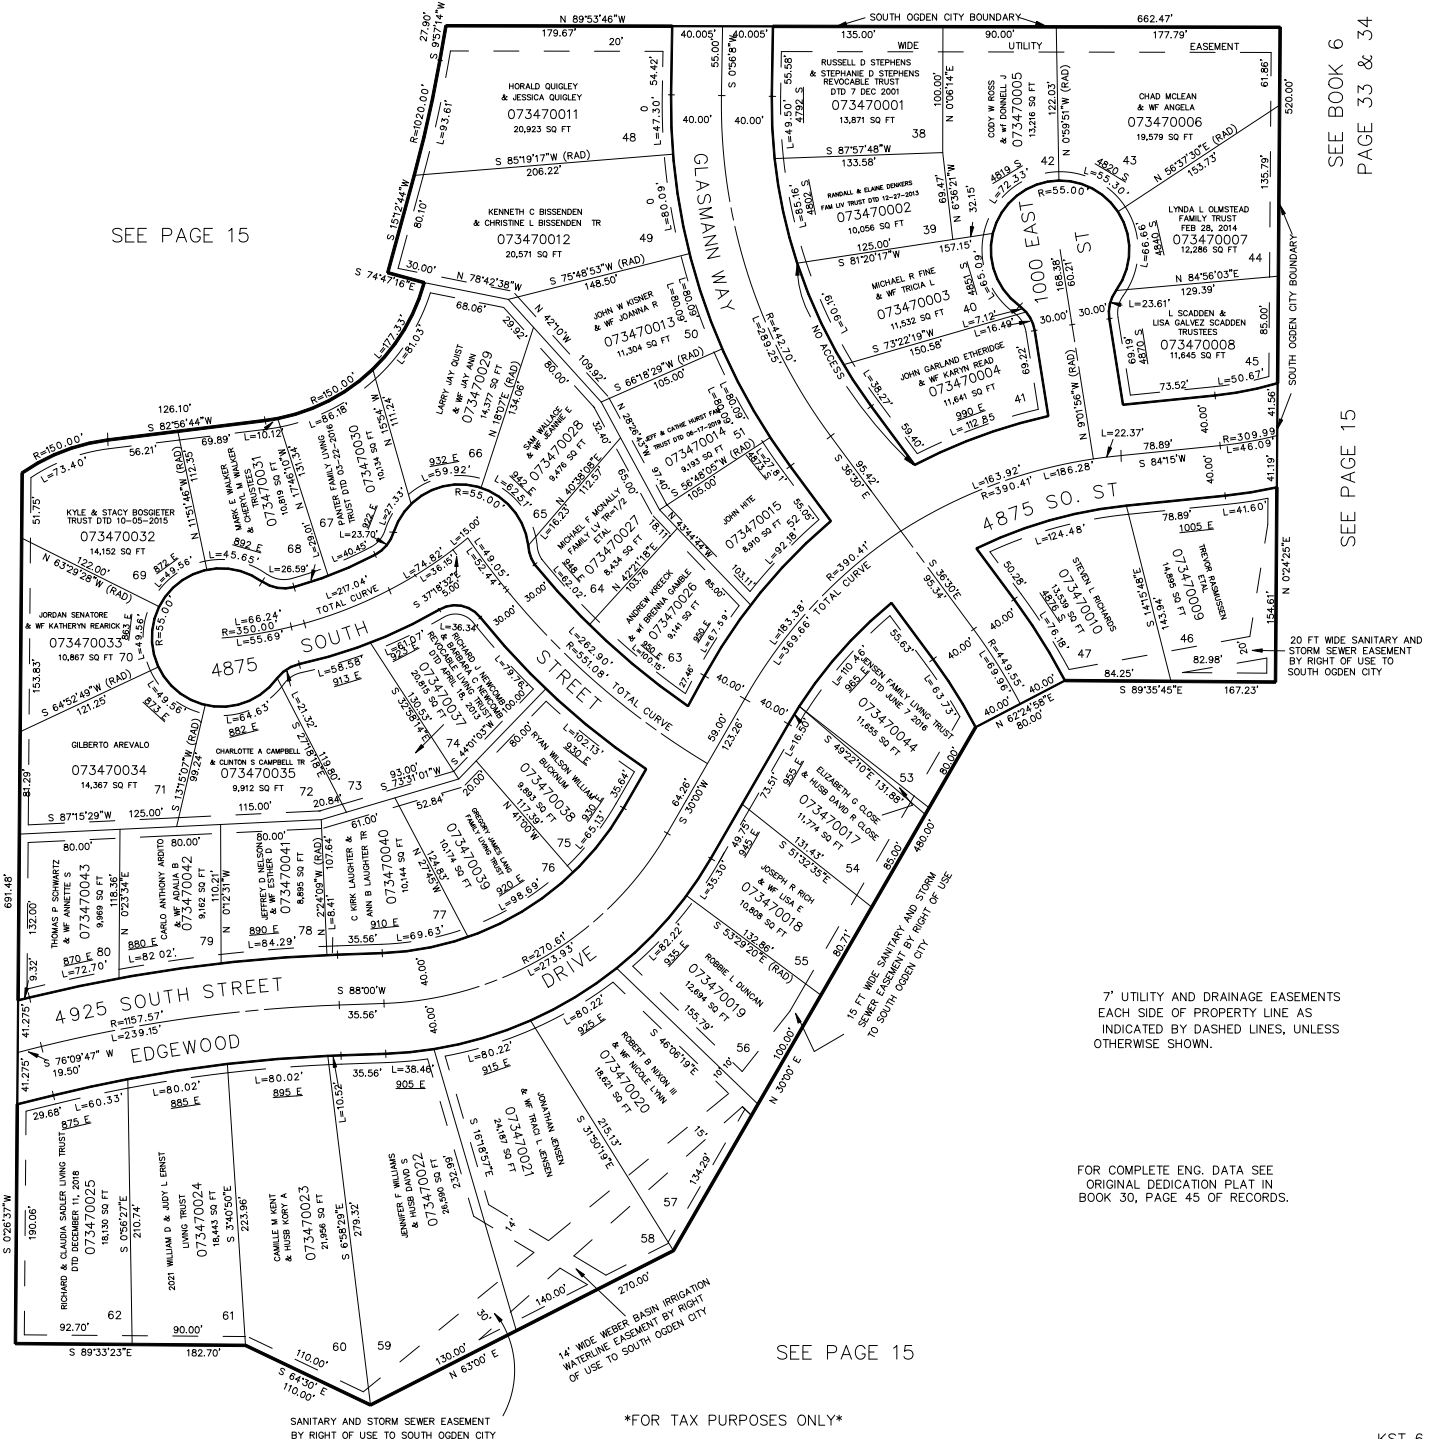

7' UTILITY AND DRAINAGE EASEMENTS
EACH SIDE OF PROPERTY LINE AS
INDICATED BY DASHED LINES, UNLESS
OTHERWISE SHOWN.

FOR COMPLETE ENG. DATA SEE
ORIGINAL DEDICATION PLAT IN
BOOK 30, PAGE 45 OF RECORDS.

SEE PAGE 15

FOR TAX PURPOSES ONLY

SANITARY AND STORM SEWER EASEMENT
BY RIGHT OF USE TO SOUTH OGDEN CITY

KST 6-88