

PART OF THE N.E.1/4 OF SEC. 21, T.5N., R.1W., S.L.B. & M.
PLEASANT VALLEY ESTATES PHASE 10
 LOTS 94-101

348


IN SOUTH OGDEN CITY

TAXING UNIT: 27

SCALE 1"=50'

SEE PAGE 80

EXCEPT WHERE OTHERWISE SHOWN
 ALL LOTS OWNED BY:
 SECURITY TITLE COMPANY TRUSTEE

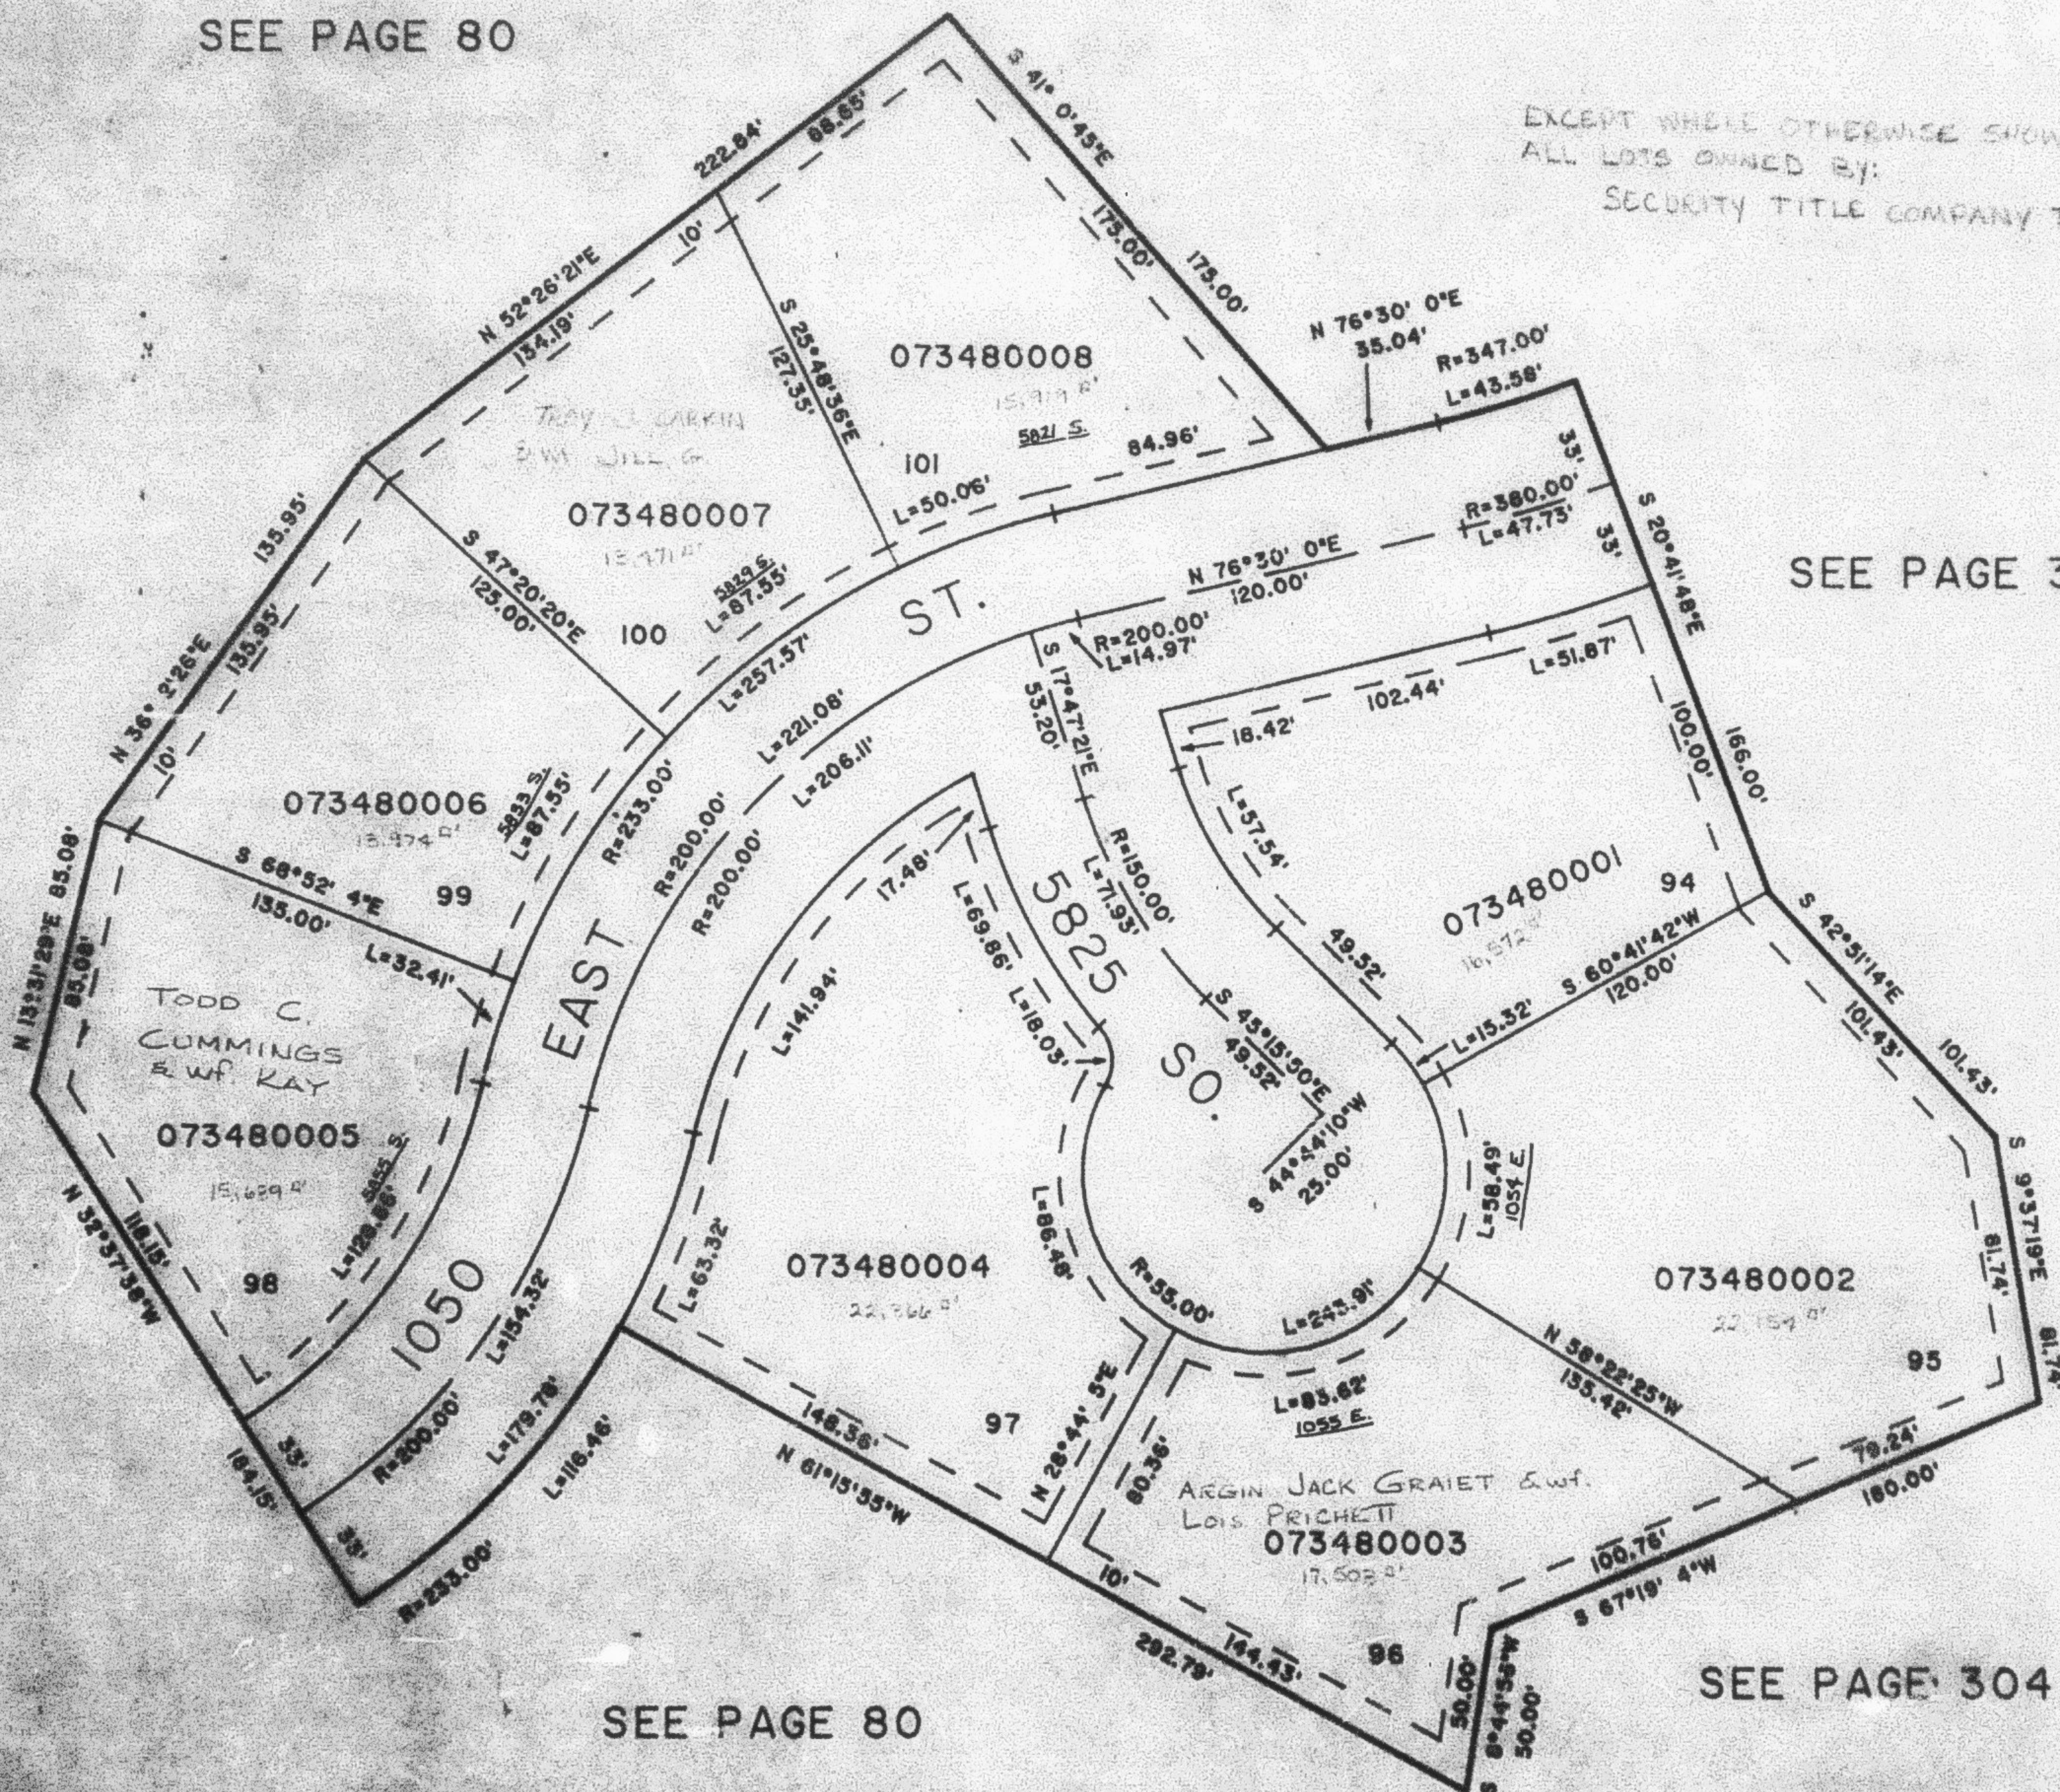

SEE PAGE 325

SEE PAGE
 238

SEE PAGE 80

SEE PAGE 304

7. LOT LINES & BOUNDARY EASEMENTS
 SHOWN AS INDICATED BY DASHED LINES.
 EXCEPT AS OTHERWISE SHOWN.

FOR COMPLETE SURV. DATA SEE
 ORIGINAL SUBDIVISION PLAT IN
 BOOK 30, PAGE 47, OR RECORDS.