

PART OF THE N.E.1/4 OF SEC. 21, T.5N., R.1W., S.L.B. & M.  
**PLEASANT VALLEY ESTATES PHASE 10**  
 LOTS 94-101


348

IN SOUTH OGDEN CITY

TAXING UNIT 27

SCALE 1"=50'

SEE PAGE 80

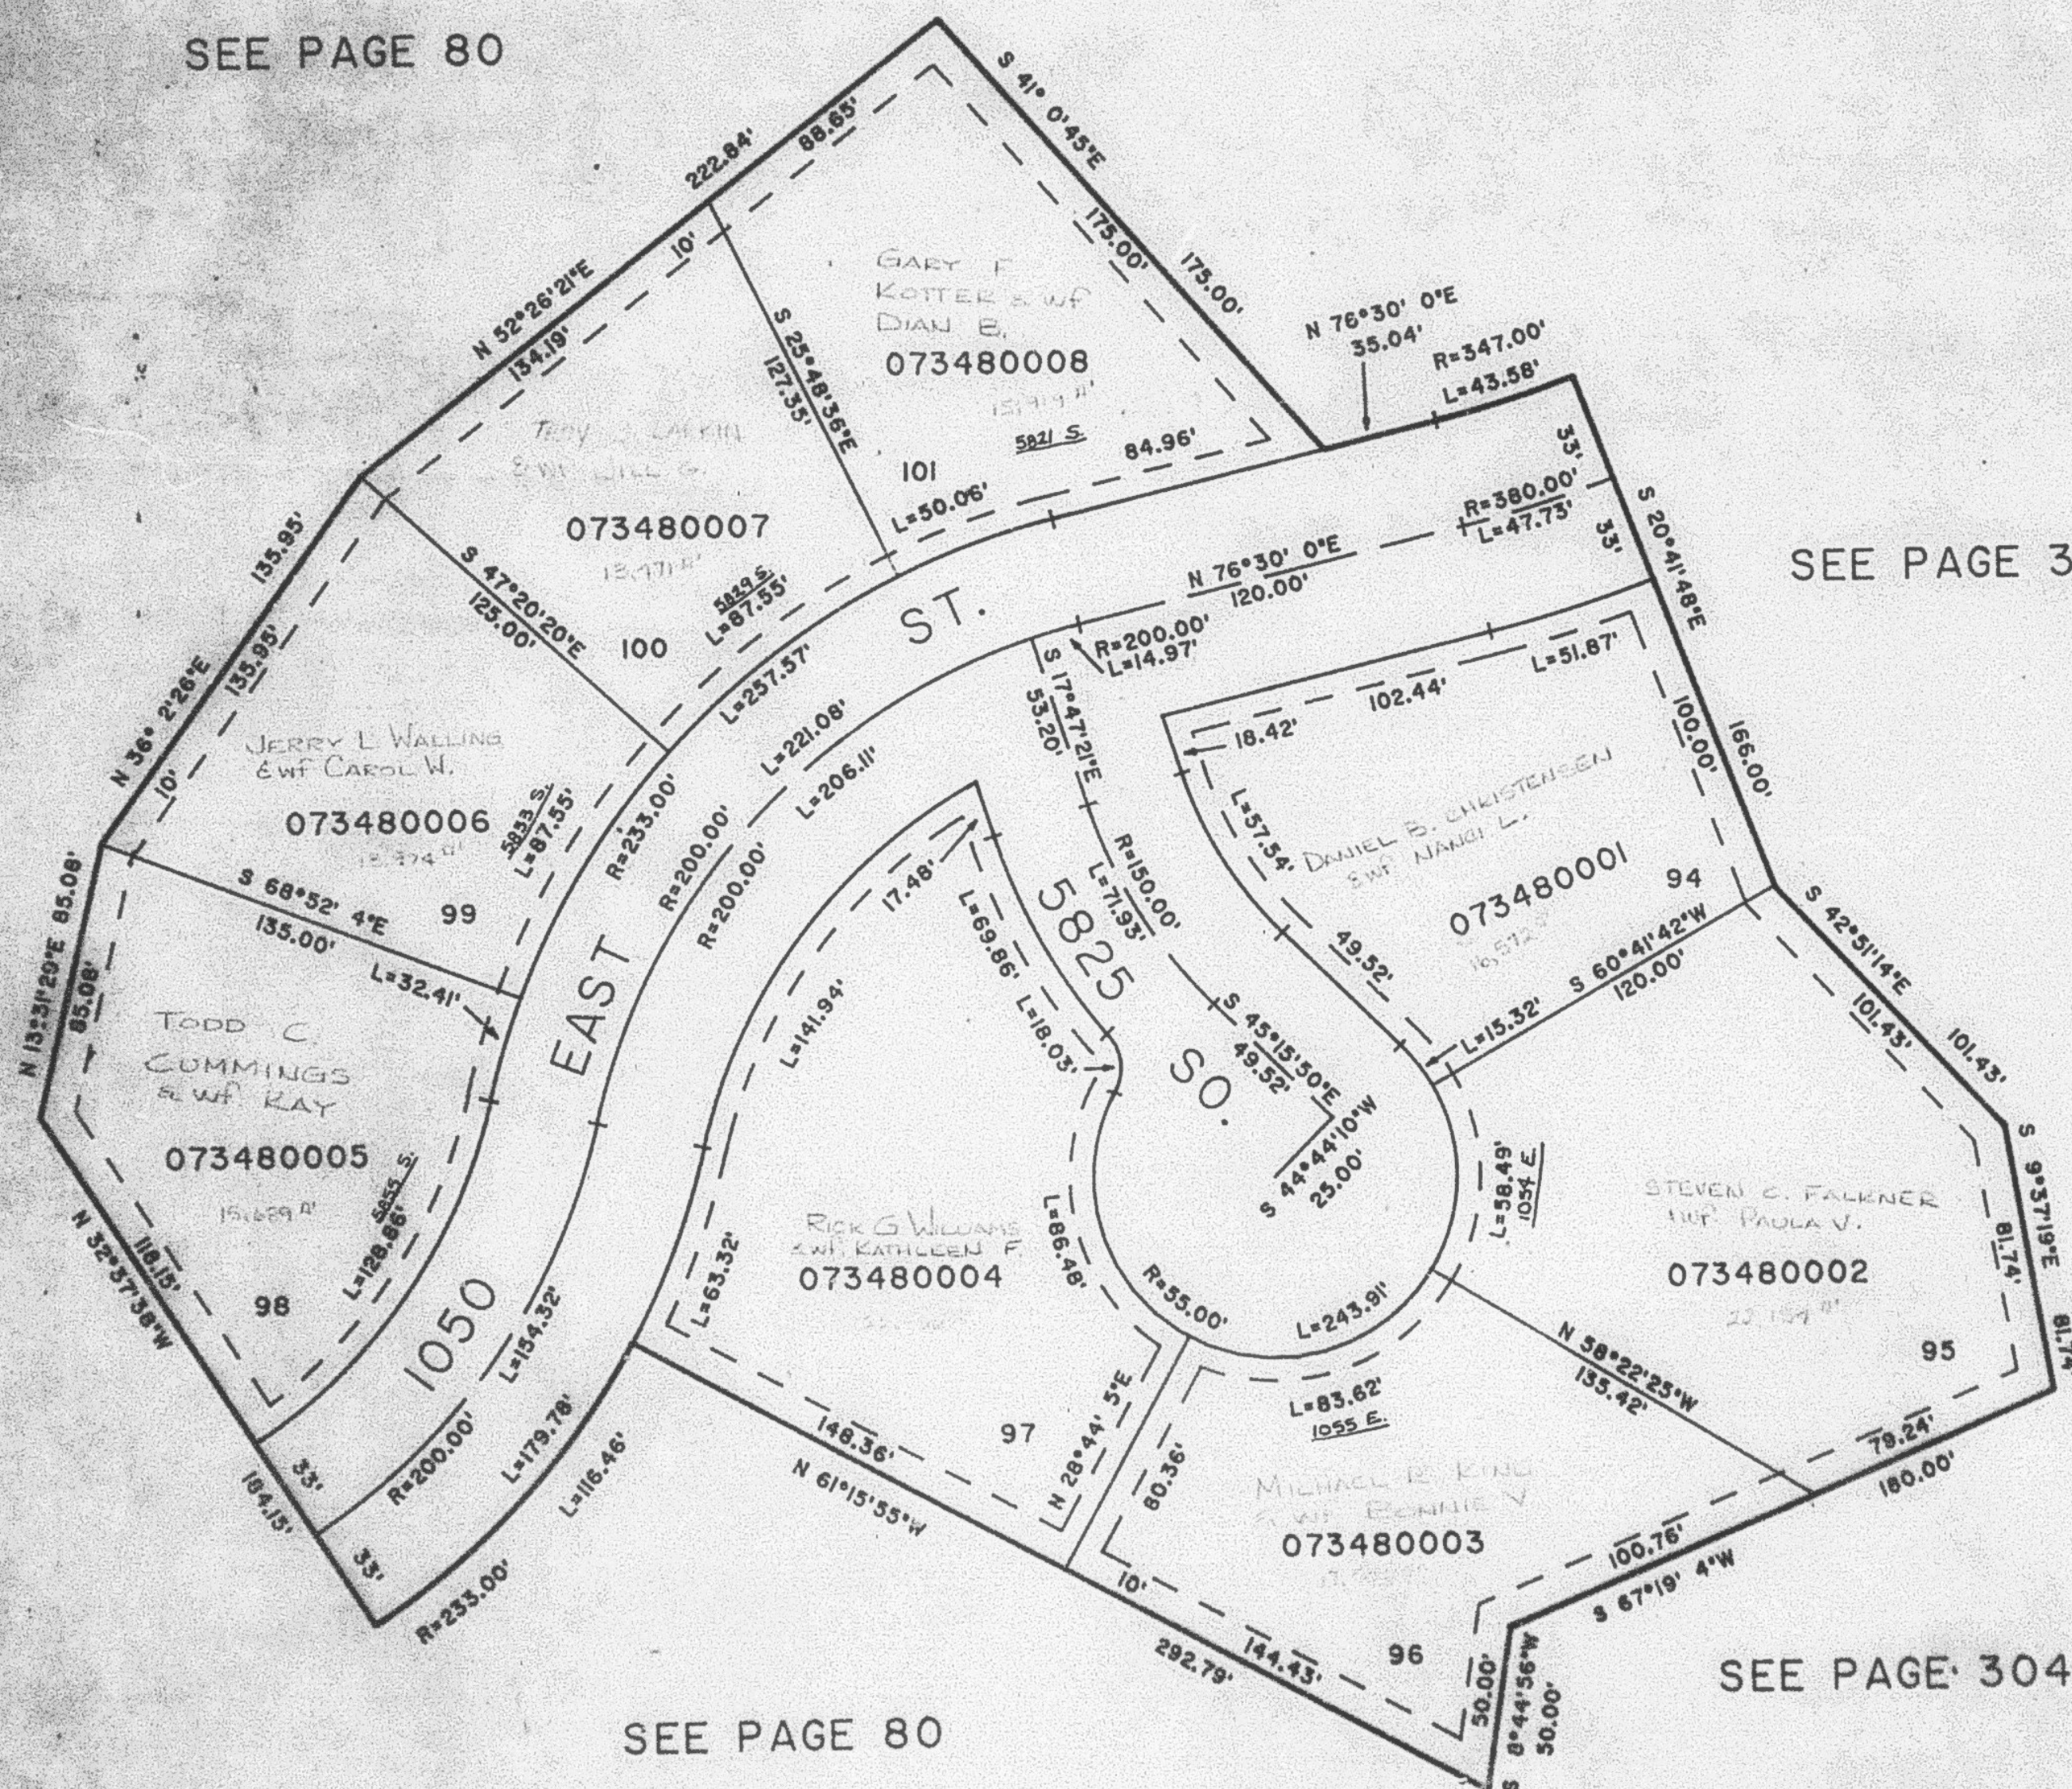

SEE PAGE 325

SEE PAGE 238

SEE PAGE 304

SEE PAGE 80

UTILITY & DRAINAGE EASEMENTS  
 EACH SIDE OF PROPERTY LINE  
 AS INDICATED BY DASHED LINES,  
 EXCEPT AS OTHERWISE SHOWN.

FOR COMPLETE ENG. DATA SEE  
 ORIGINAL DEDICATION PLAT IN  
 BOOK 30, PAGE 47, OR RECORDS.