

PART OF THE N.E.1/4 OF SEC. 21, T.5N., R.1W., S.L.B. & M.
PLEASANT VALLEY ESTATES PHASE 10
 LOTS 94-101


348

IN SOUTH OGDEN CITY

TAXING UNIT 27

SCALE 1"=50'

SEE PAGE 80

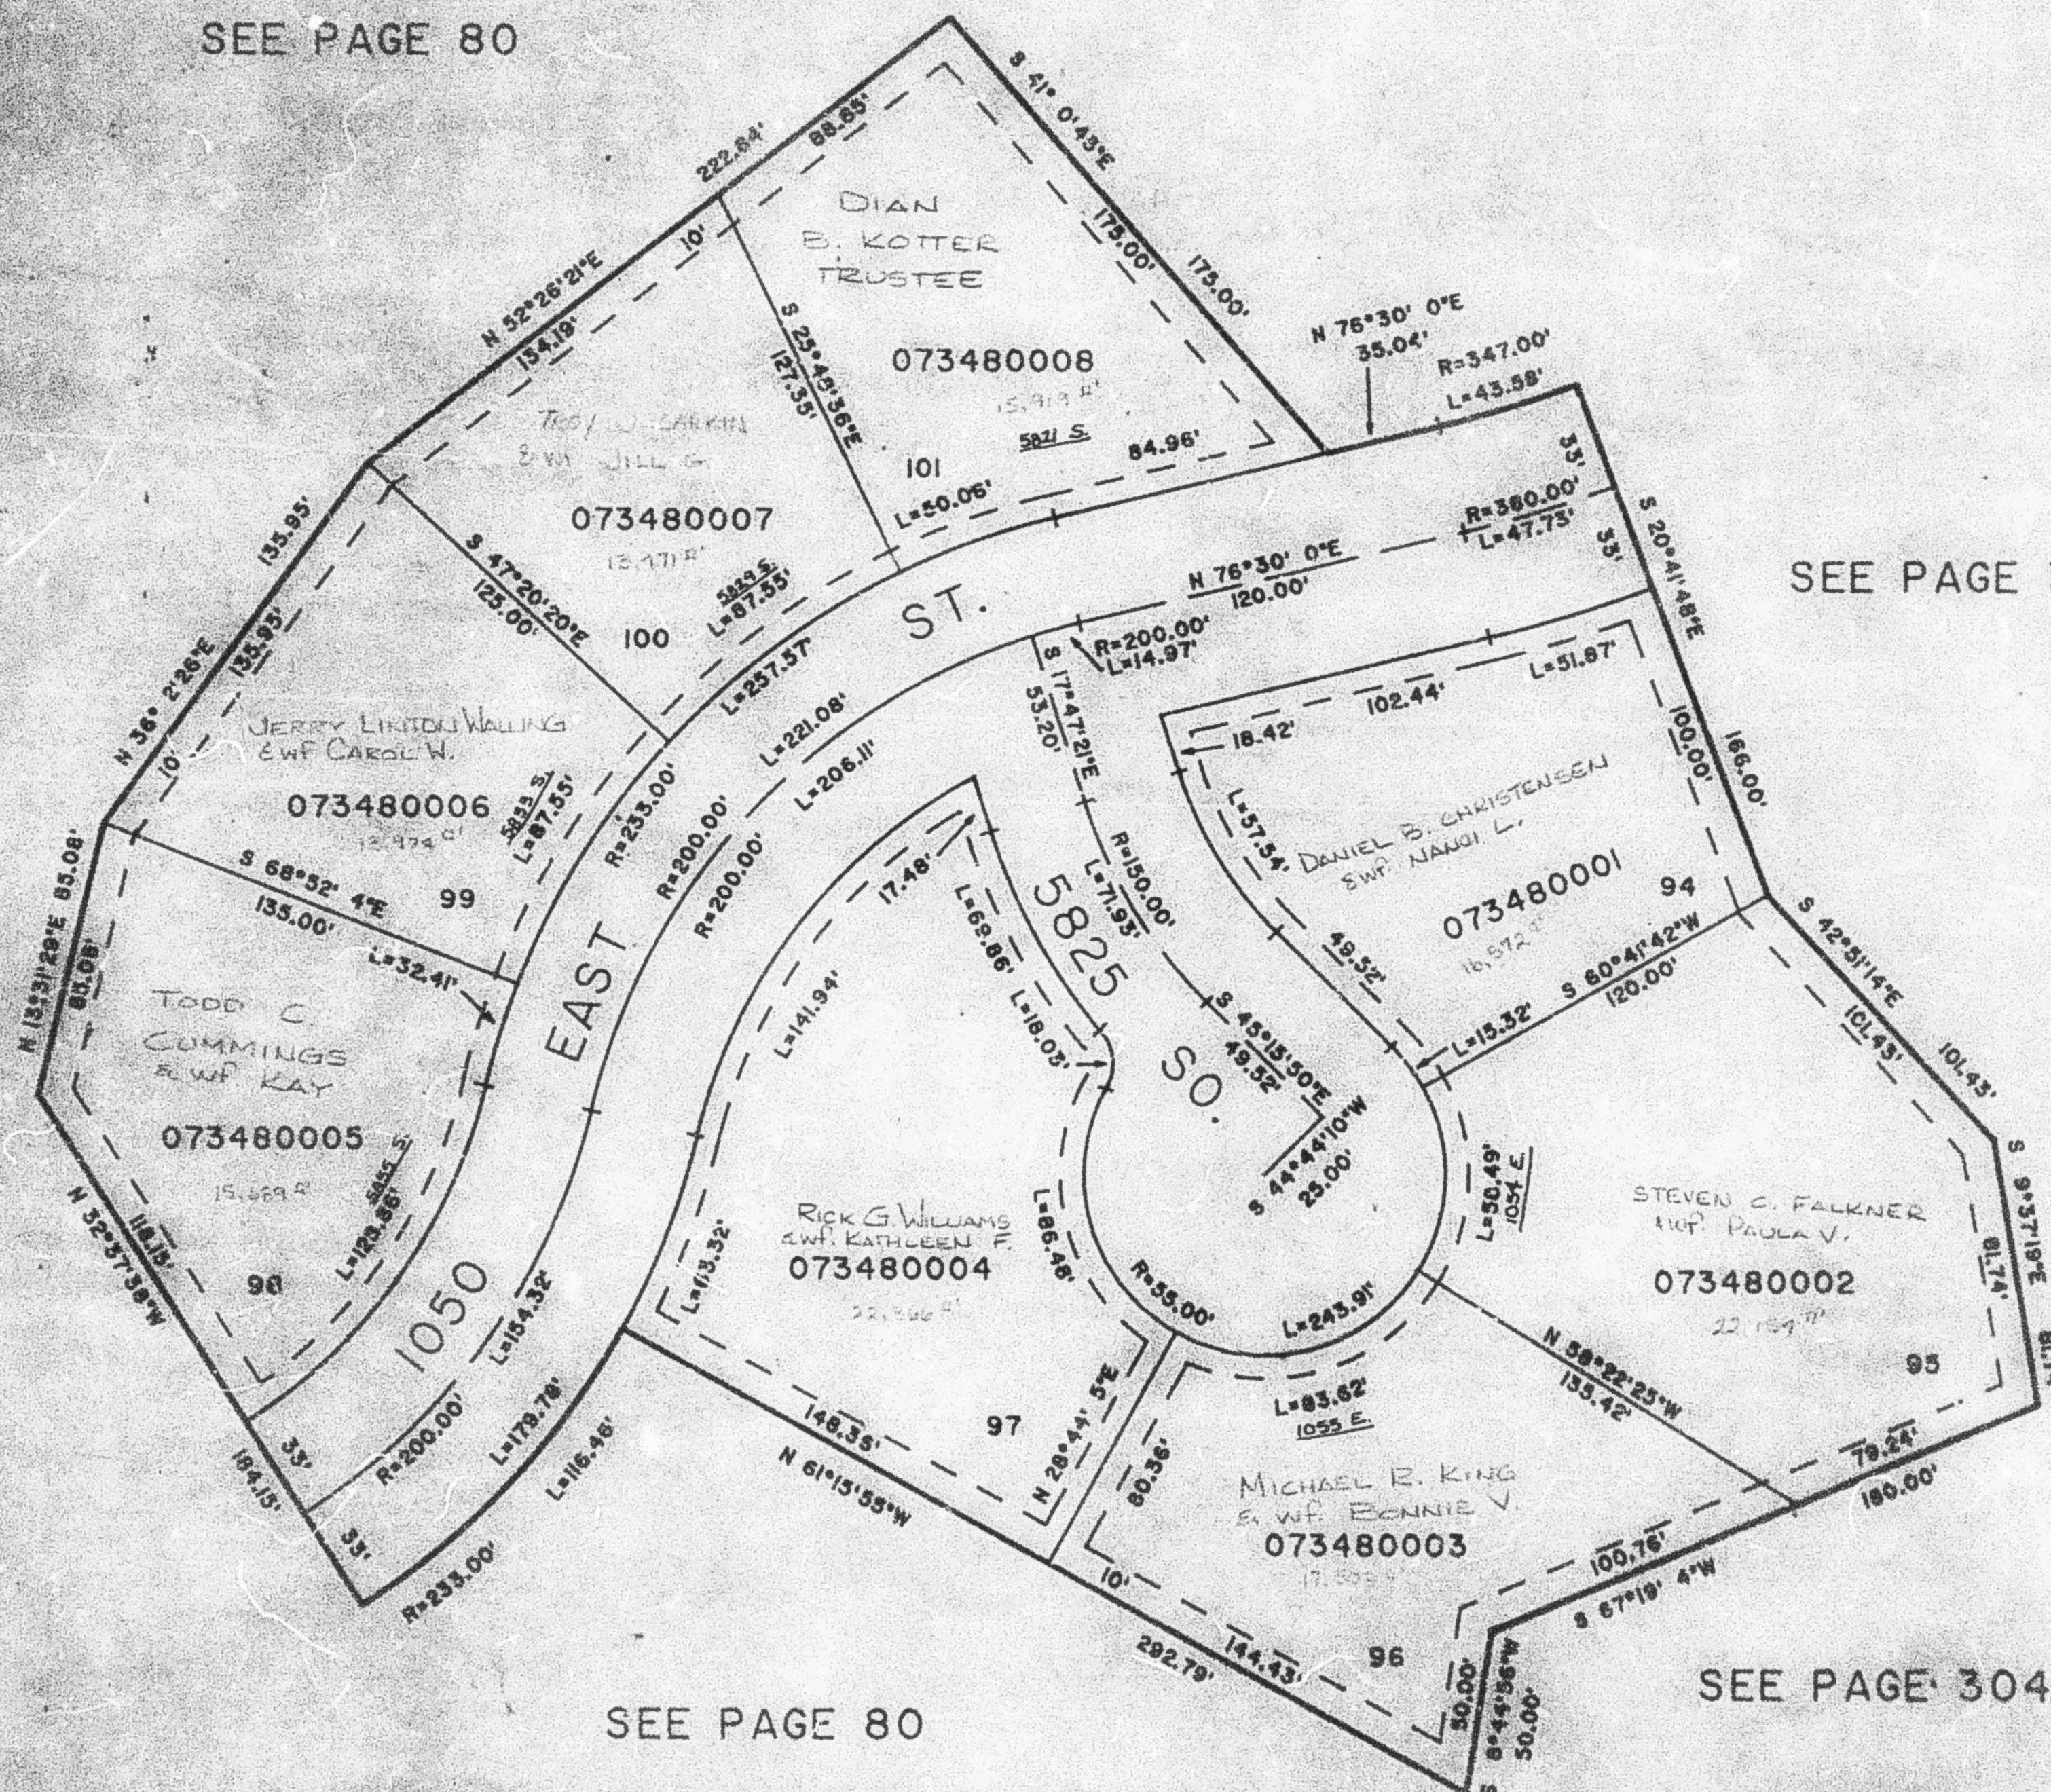

SEE PAGE 325

SEE PAGE
238

SEE PAGE 80

SEE PAGE 304

7. UTILITY & DRAINAGE EASEMENTS
 EACH SIDE OF PROPERTY LINE
 AS INDICATED BY DASHED LINES,
 EXCEPT AS OTHERWISE SHOWN.

FOR COMPLETE E&D DATA SEE
 ORIGINAL RECORDS PLAT IN
 BOOK 50, PAGE 47, ON RECORDS.