

PART OF THE N.E.1/4 OF SEC. 21, T.5N., R.1W., S.L.B.8 M.
PLEASANT VALLEY ESTATES PHASE 10
 LOTS 94-101


348

IN SOUTH OGDEN CITY

TAXING UNIT 27

SCALE 1"=50'

SEE PAGE 80

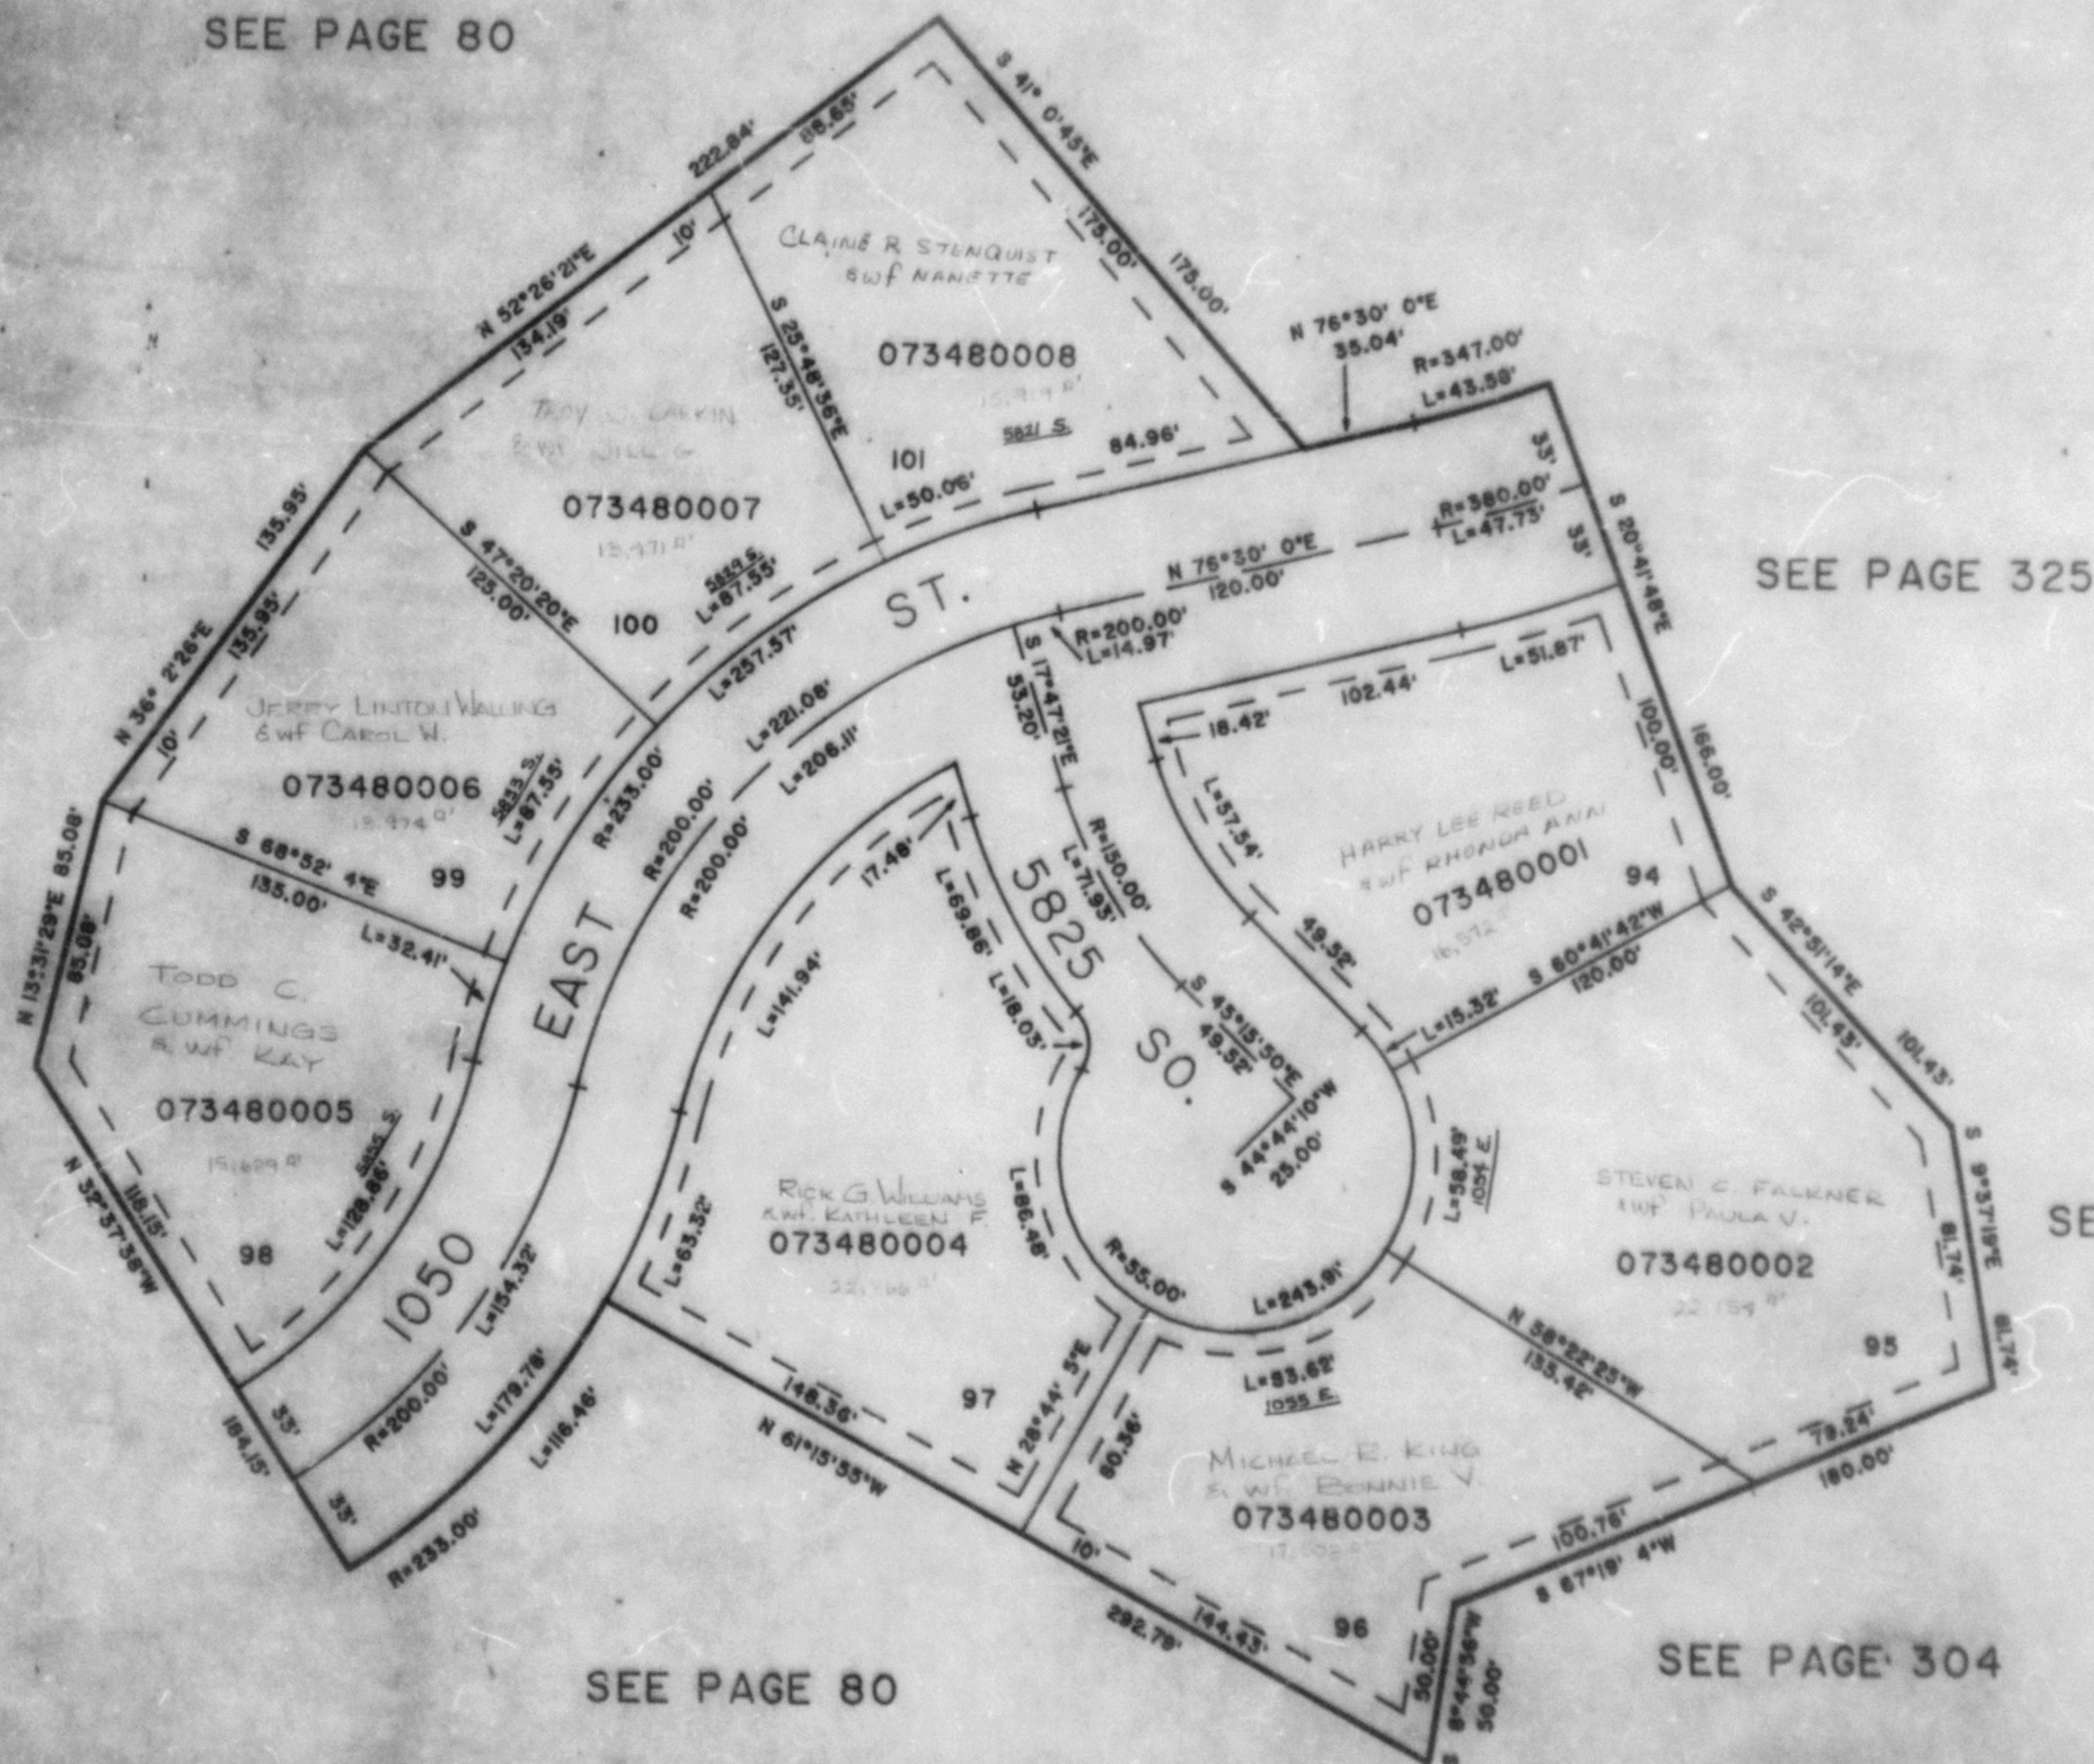

SEE PAGE 325

SEE PAGE 238

SEE PAGE 80

SEE PAGE 304

7. UTILITY & DRAINAGE EASEMENTS
 EACH SIDE OF PROPERTY LINE
 AS INDICATED BY DASHED LINES,
 EXCEPT AS OTHERWISE SHOWN.

FOR COMPLETE ENL. DATA SEE
 ORIGINAL DEDICATION PLAT IN
 BOOK 50, PAGE 47, OR RECORDS.

LHK 5-88