

PART SE 1/4 SEC 23, SW 1/4 SEC 24 & NW 1/4 SEC 25, T.5N., R.1W., S.L.B. & M.

SPRING CREEK ESTATES SUBDIVISION NO. 2

LOTS 3 - 8


IN WEBER COUNTY

SCALE 1" = 100'

TAXING UNIT: 54

SEE PAGE 99

NOTE:
A GEOLOGIC HAZARDS REPORT OF
THIS AREA IS ON FILE AT THE WEBER
COUNTY PLANNING COMMISSION.

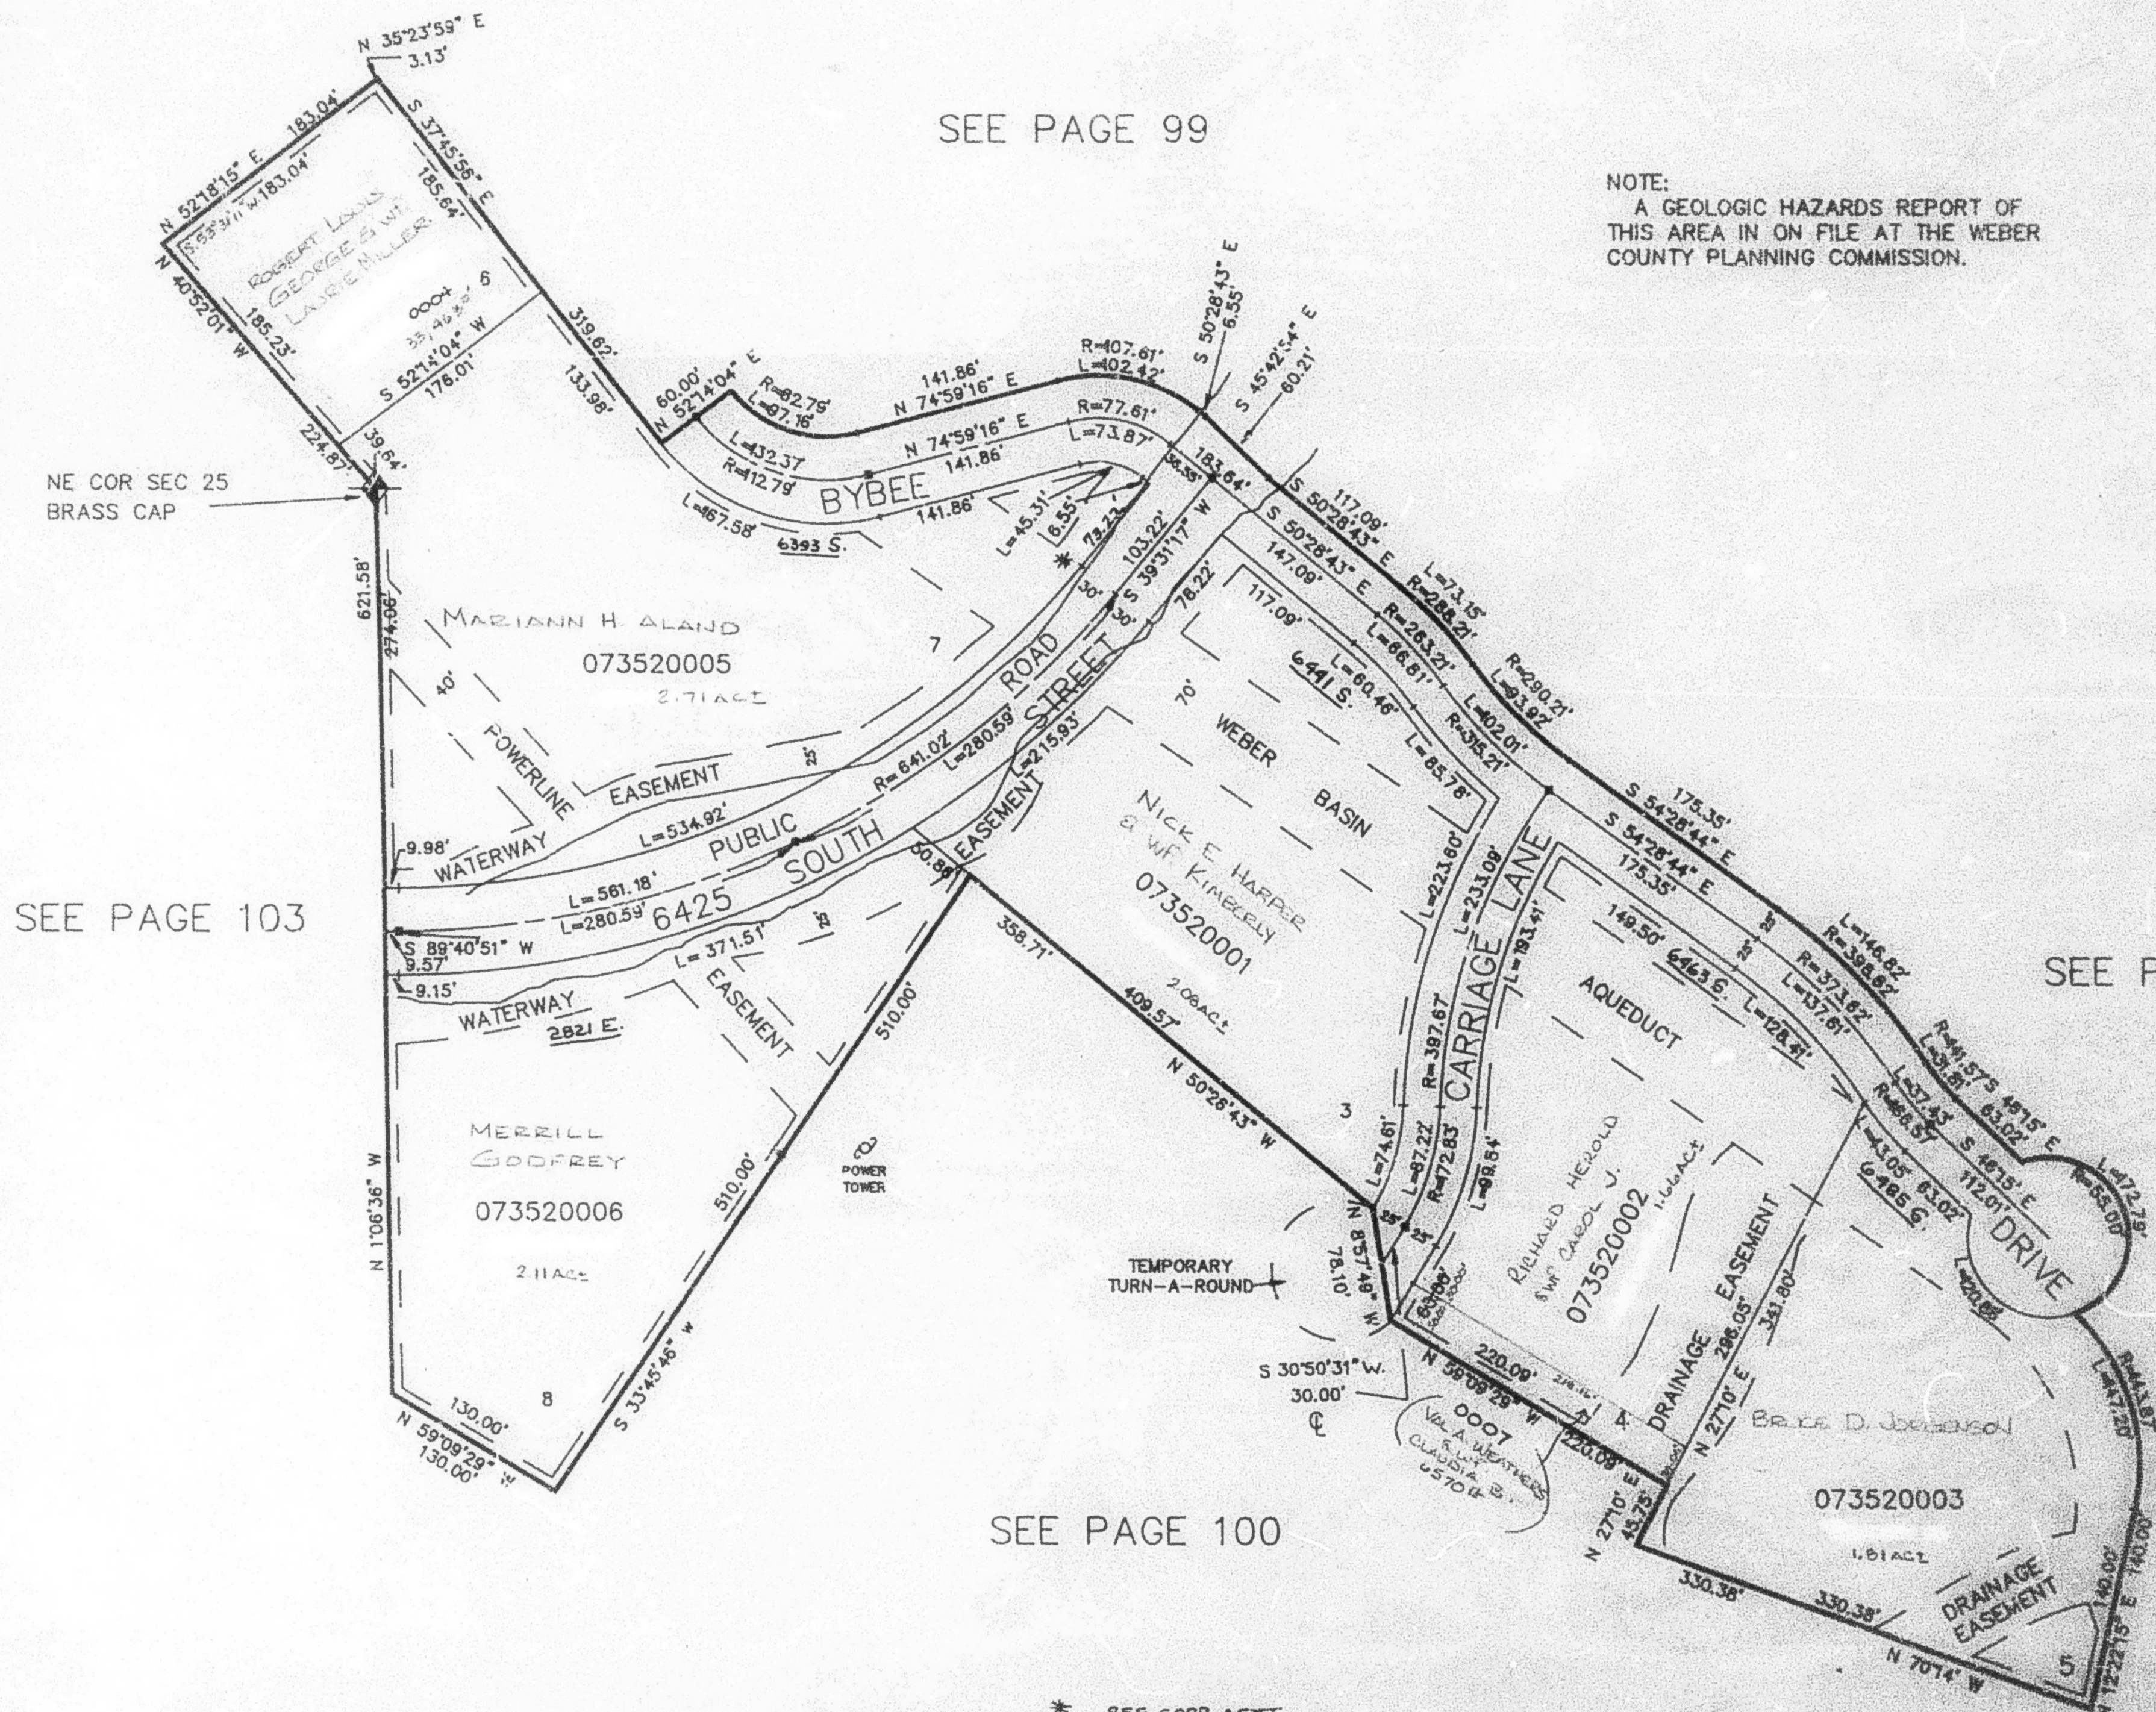

* SEE CORR. AFFT.
3-25-92 (1622-160)

7' UTILITY & DRAINAGE EASEMENTS EACH
SIDE OF PROPERTY LINES AS INDICATED
BY DASHED LINES EXCEPT AS OTHERWISE
SHOWN.

FOR COMPLETE ENG DATA SEE
ORIGINAL DEDICATION PLAT IN
BOOK 30, PAGE 23 OF RECORDS.