

PART OF THE N.W. 1/4 OF SECTION 23, T.5N., R.1W., S.L.B. & M.

COMBE SOUTH ESTATES NO. 1


AMD. LOT 3

IN WEBER COUNTY

SCALE 1" = 40'

TAXING UNIT: 159

ALL LOTS UNLESS OTHERWISE
SHOWN ARE OWNED BY:
CLIVE T. STAMBER

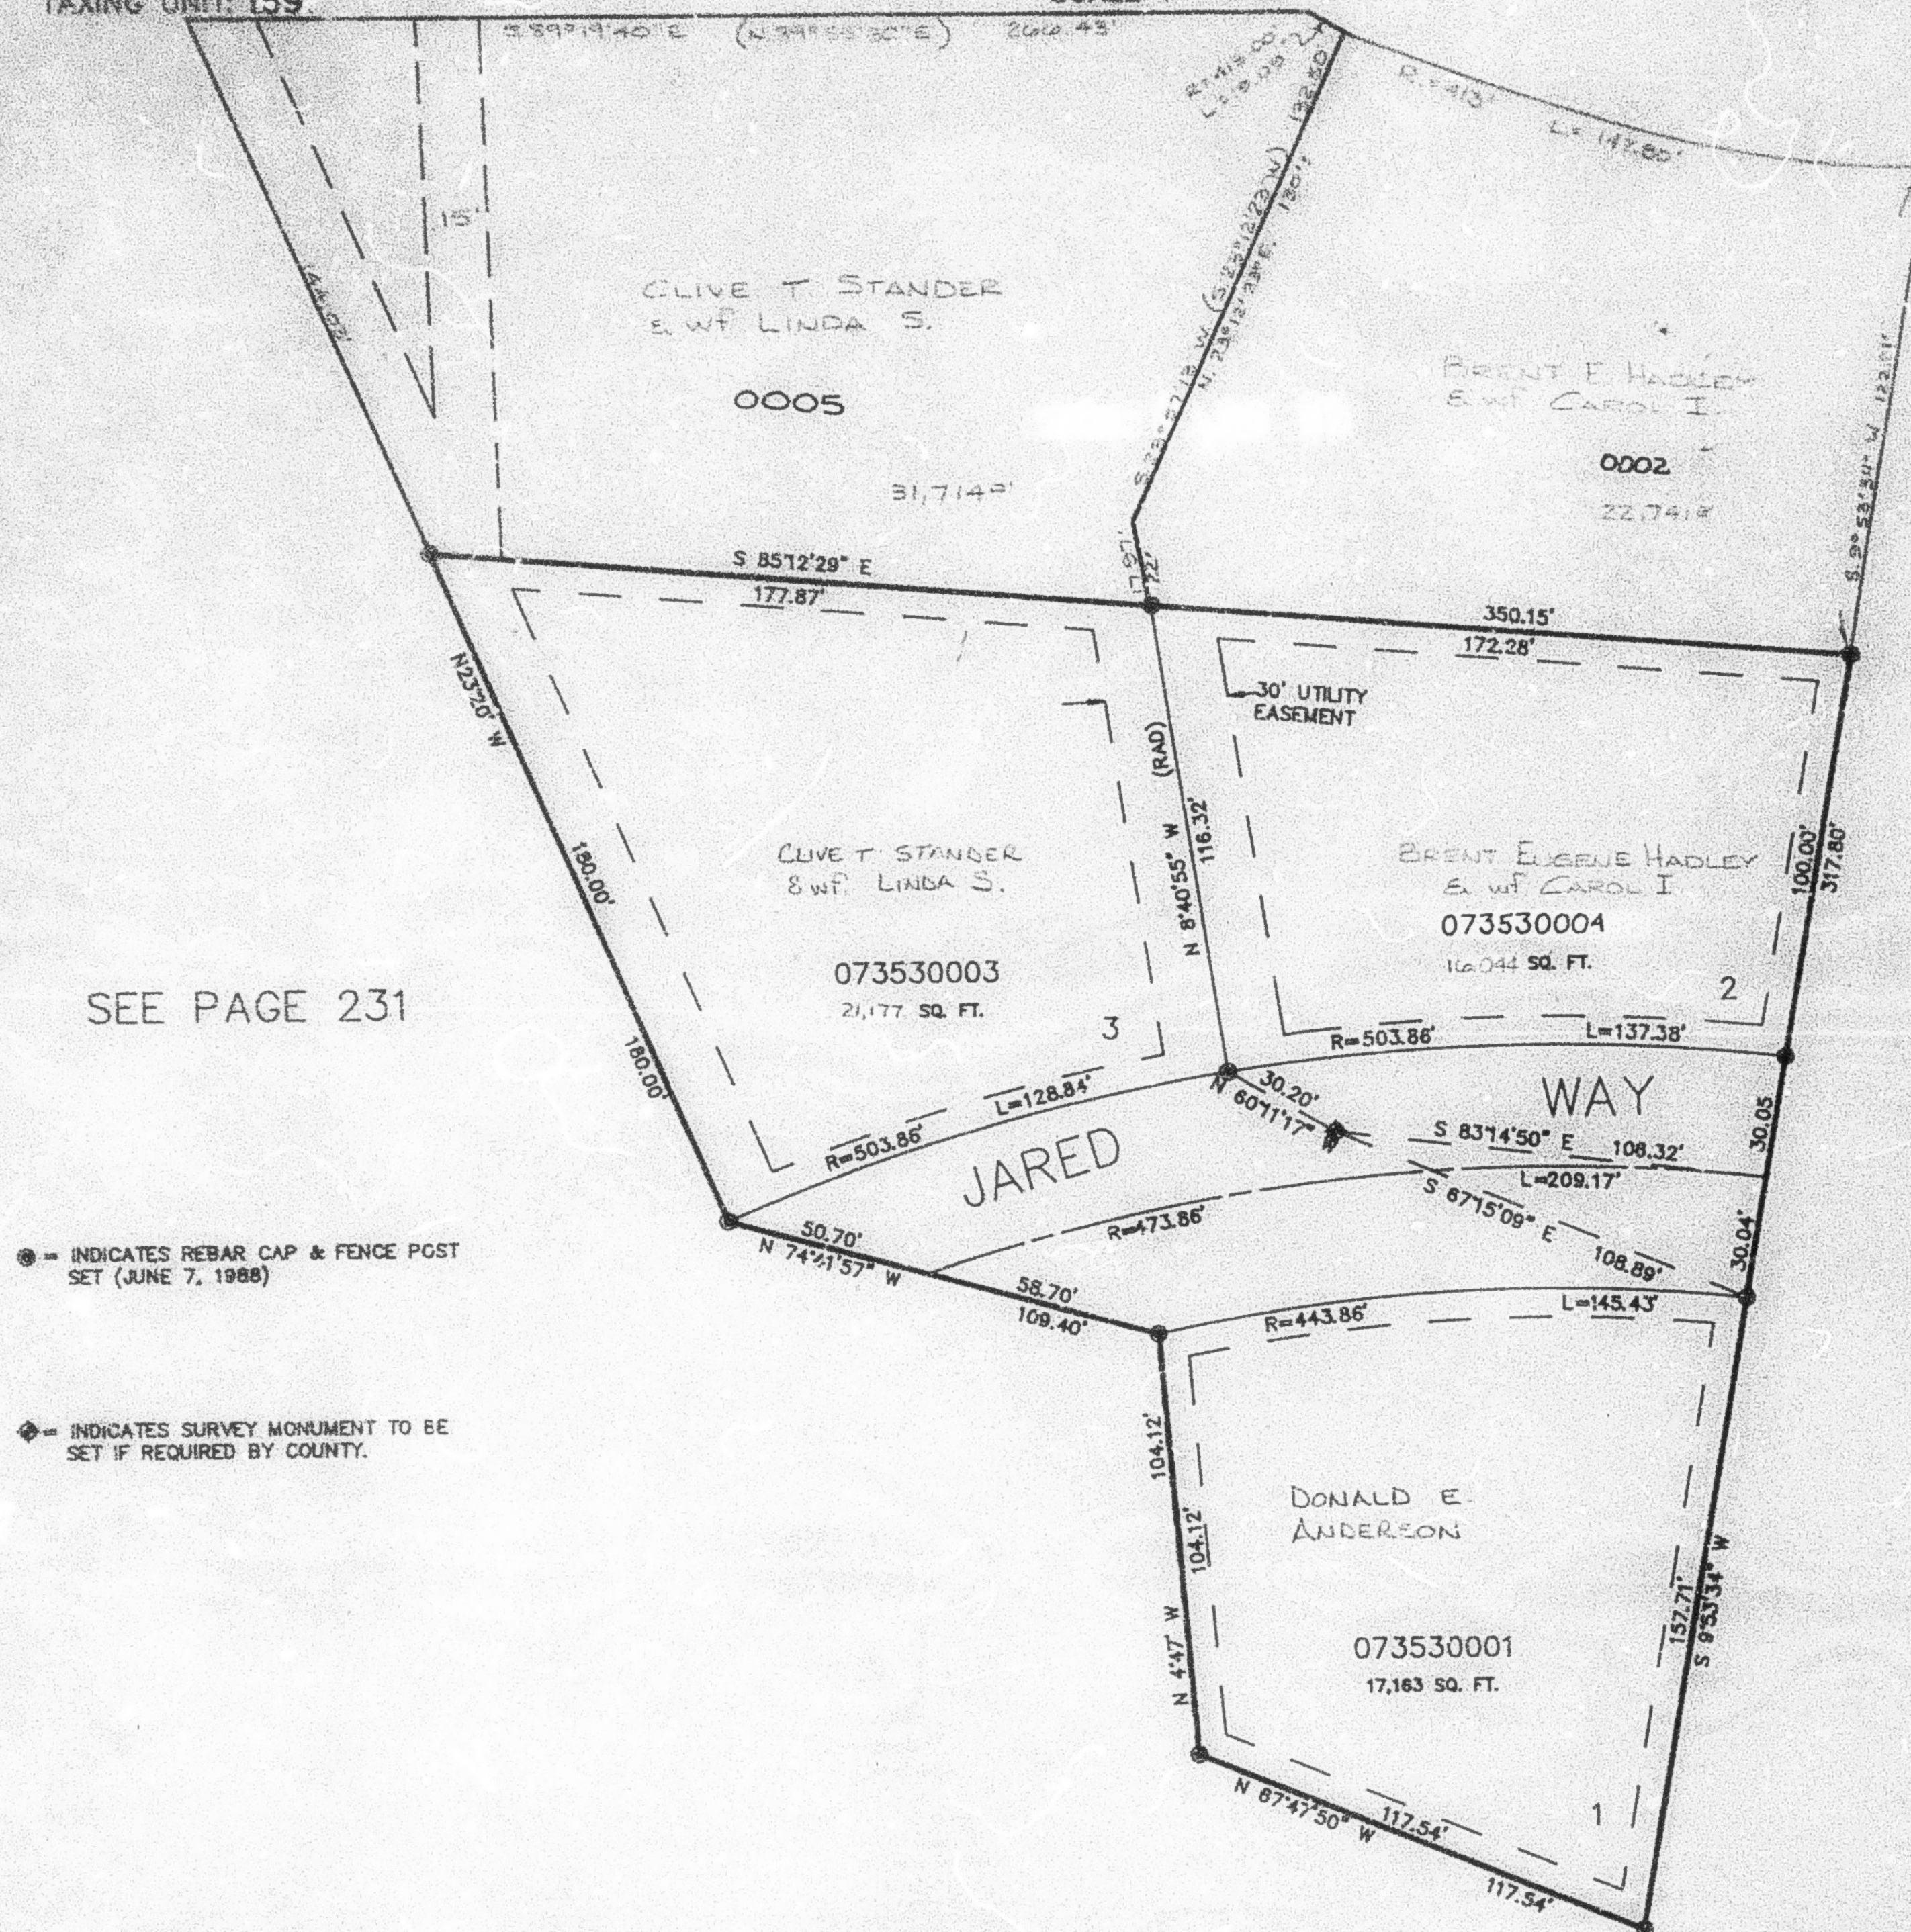

● = INDICATES REBAR CAP & FENCE POST
SET (JUNE 7, 1988)

◆ = INDICATES SURVEY MONUMENT TO BE
SET IF REQUIRED BY COUNTY.

7' UTILITY & DRAINAGE EASEMENTS EACH
SIDE OF PROPERTY LINES AS INDICATED
BY DASHED LINES EXCEPT AS OTHERWISE
SHOWN.