

PART OF THE N.W. 1/4 OF SECTION 23, T.5N., R.1W., S.L.B. & M.

353

COMBE SOUTH ESTATES NO. 1


IN WEBER COUNTY

AMD. LOT 3

TAXING UNIT: 159

SCALE 1" = 40'

ALL LOTS UNLESS OTHERWISE
SHOWN ARE OWNED BY:
CLIVE T. STANDER

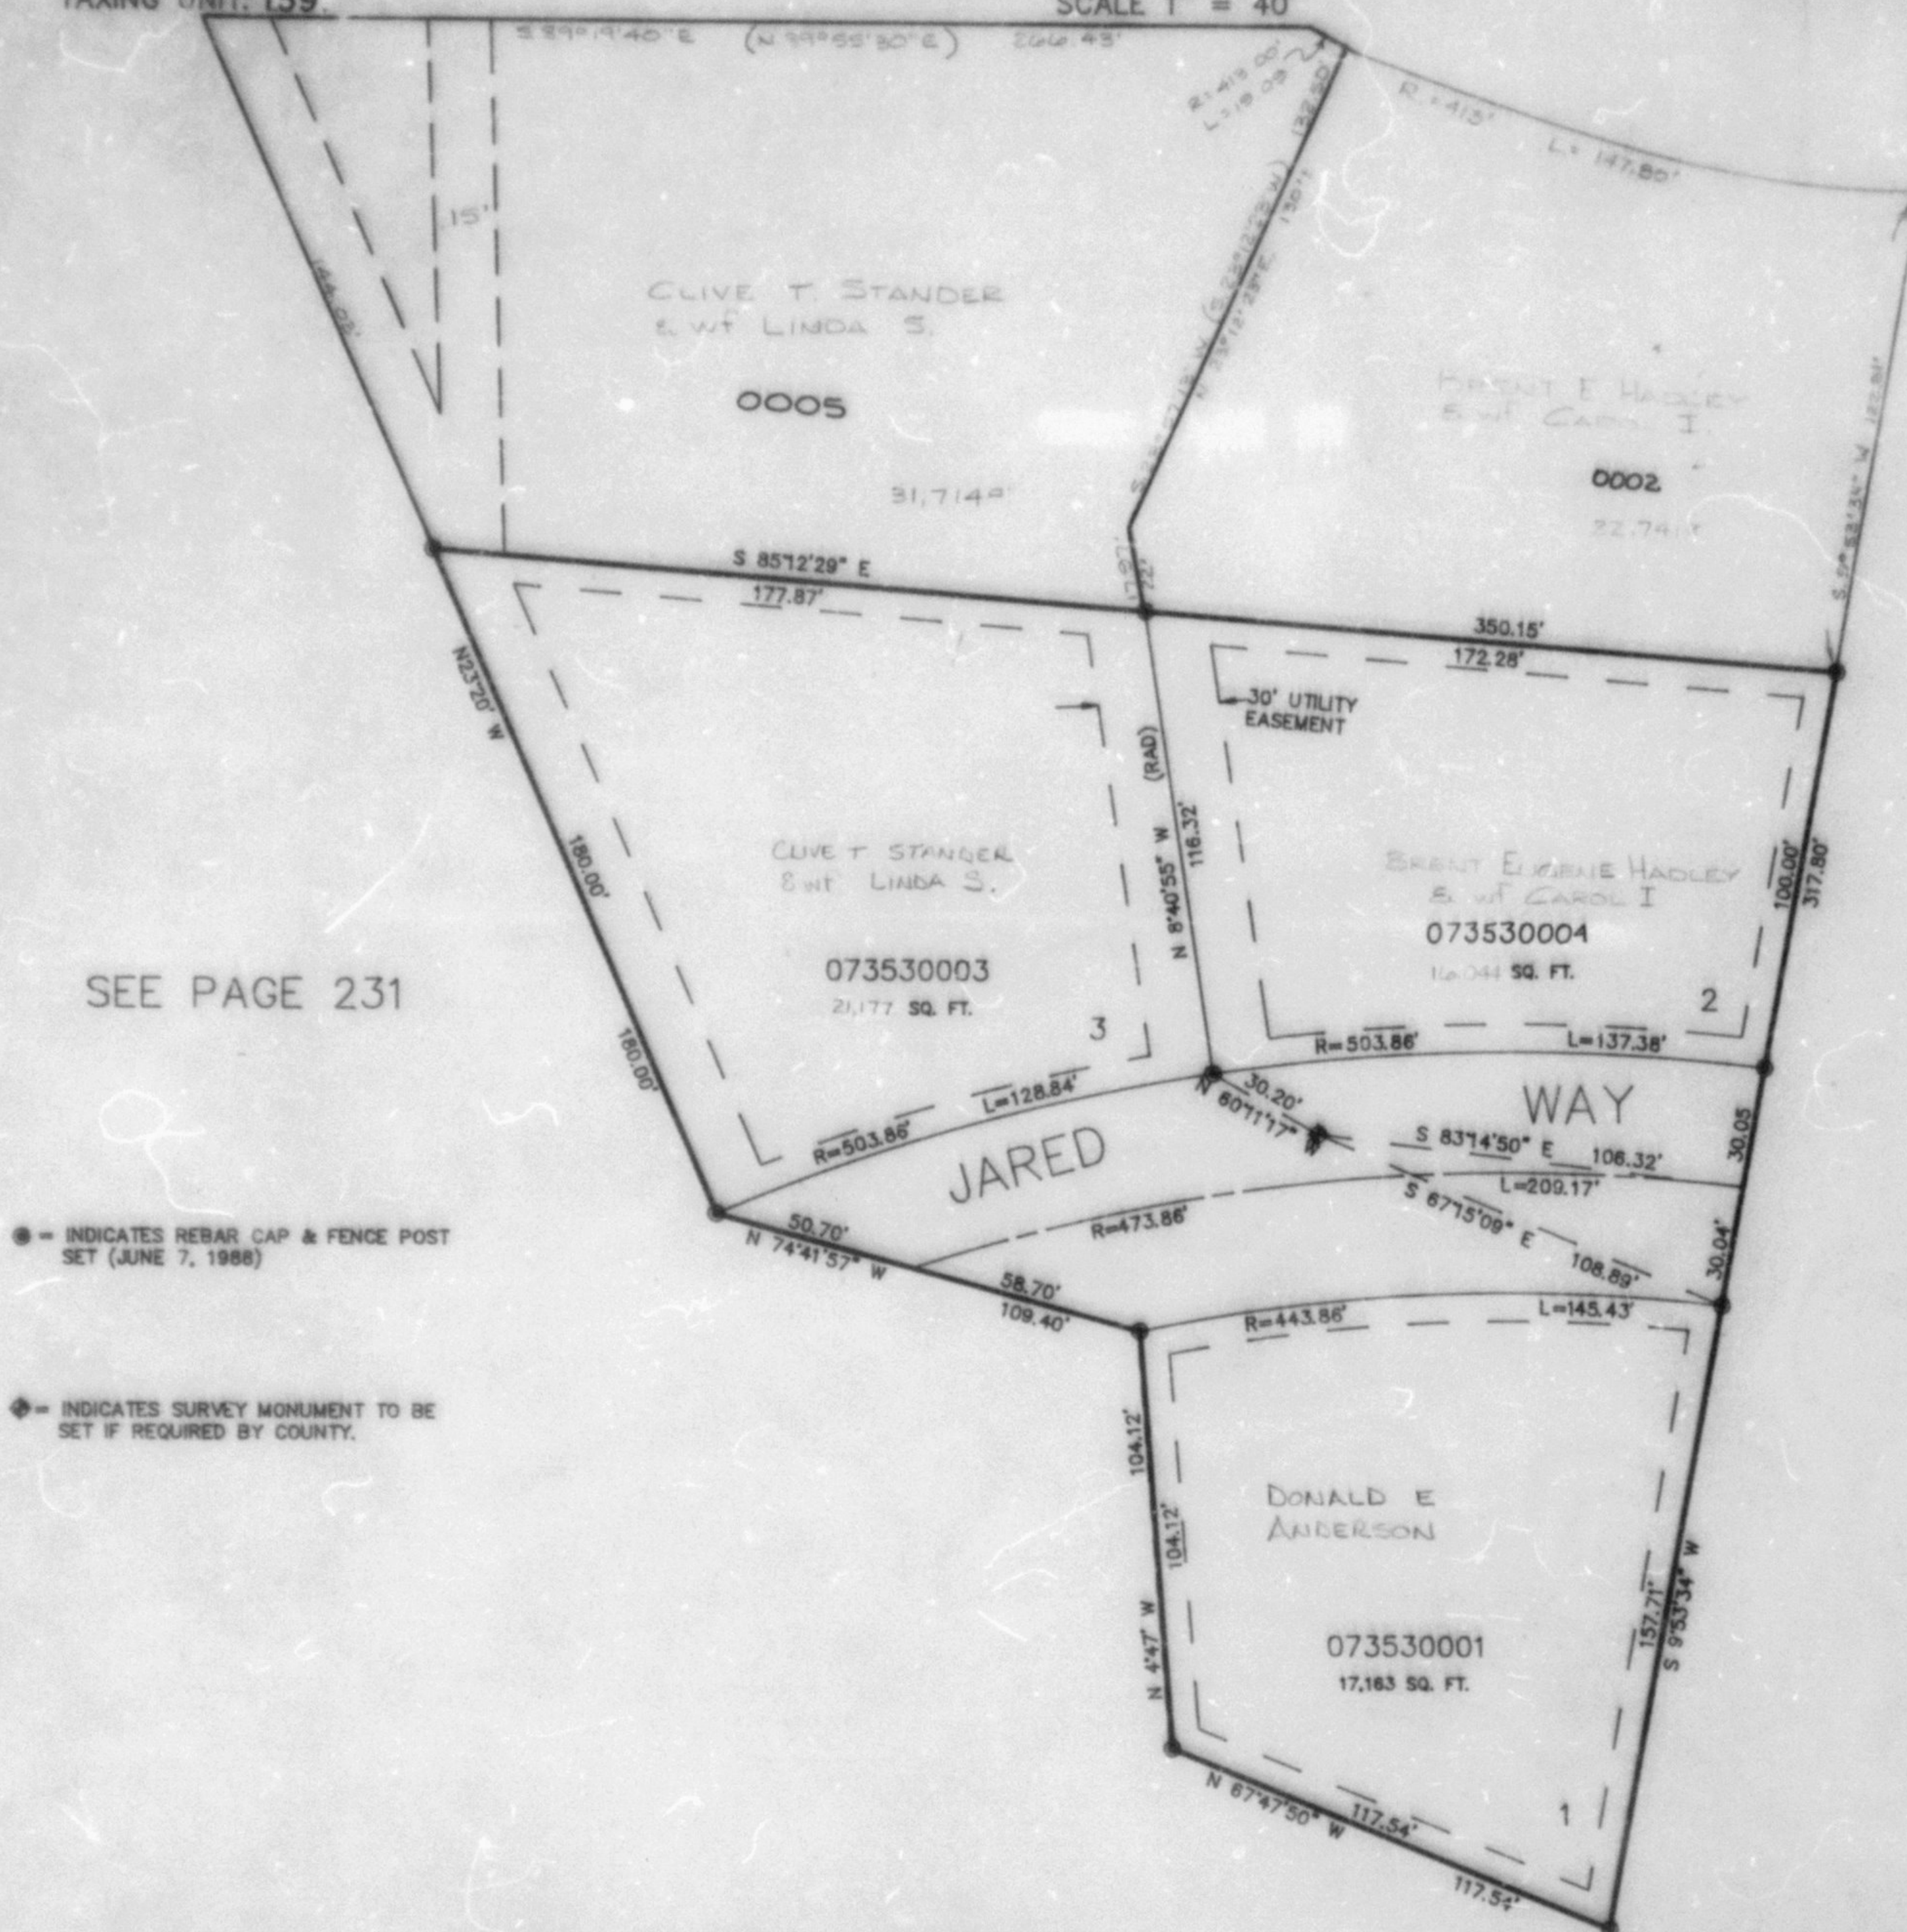

7' UTILITY & DRAINAGE EASEMENTS EACH
SIDE OF PROPERTY LINES AS INDICATED
BY DASHED LINES EXCEPT AS OTHERWISE
SHOWN.

FOR COMPLETE ENG DATA SEE
ORIGINAL DEDICATION PLAT IN
BOOK 30, PAGE 90 OF RECORDS.

AMD. LOT 3, DEDICATION
PLAT BOOK 30, PAGE 21.