

PART OF THE SE 1/4, SEC. 17, T.5N., R.1W., S.L.B. & M.

STONEGATE PHASE 6

A CONDOMINIUM PROJECT

IN WASHINGTON TERRACE CITY


SCALE 1"=30'

357

TAXING UNIT: 24

UNIT NO.	SERIAL NUMBER	OWNERSHIP
61	073570001	STEVEN T. BRIDGES & DEBERA R.
62	073570002	IRMA WARD
63	073570003	DARRYL W. HENDERSON & WIFE ANN D.
64	073570004	LAURA K. BENNETT
65	073570005	SHANE H. BELLISTON & WIFE LISA
66	073570006	BELVA S. ARD
67	073570007	TED J. STRONG & WIFE VIRGINIE L.
68	073570008	THOMAS A. JOHN
69	073570009	NEVA M. STEVENS & LYNDY C. HESTMARK
70	073570010	BEN R. JUREWICZ & WIFE MARY F.
71	073570011	AURELIA LEBARON
72	073570012	DIANE B. WALL

FOR COMPLETE ENG DATA SEE
ORIGINAL DEDICATION PLAT IN
BOOK 31, PAGE 23 OF RECORDS.

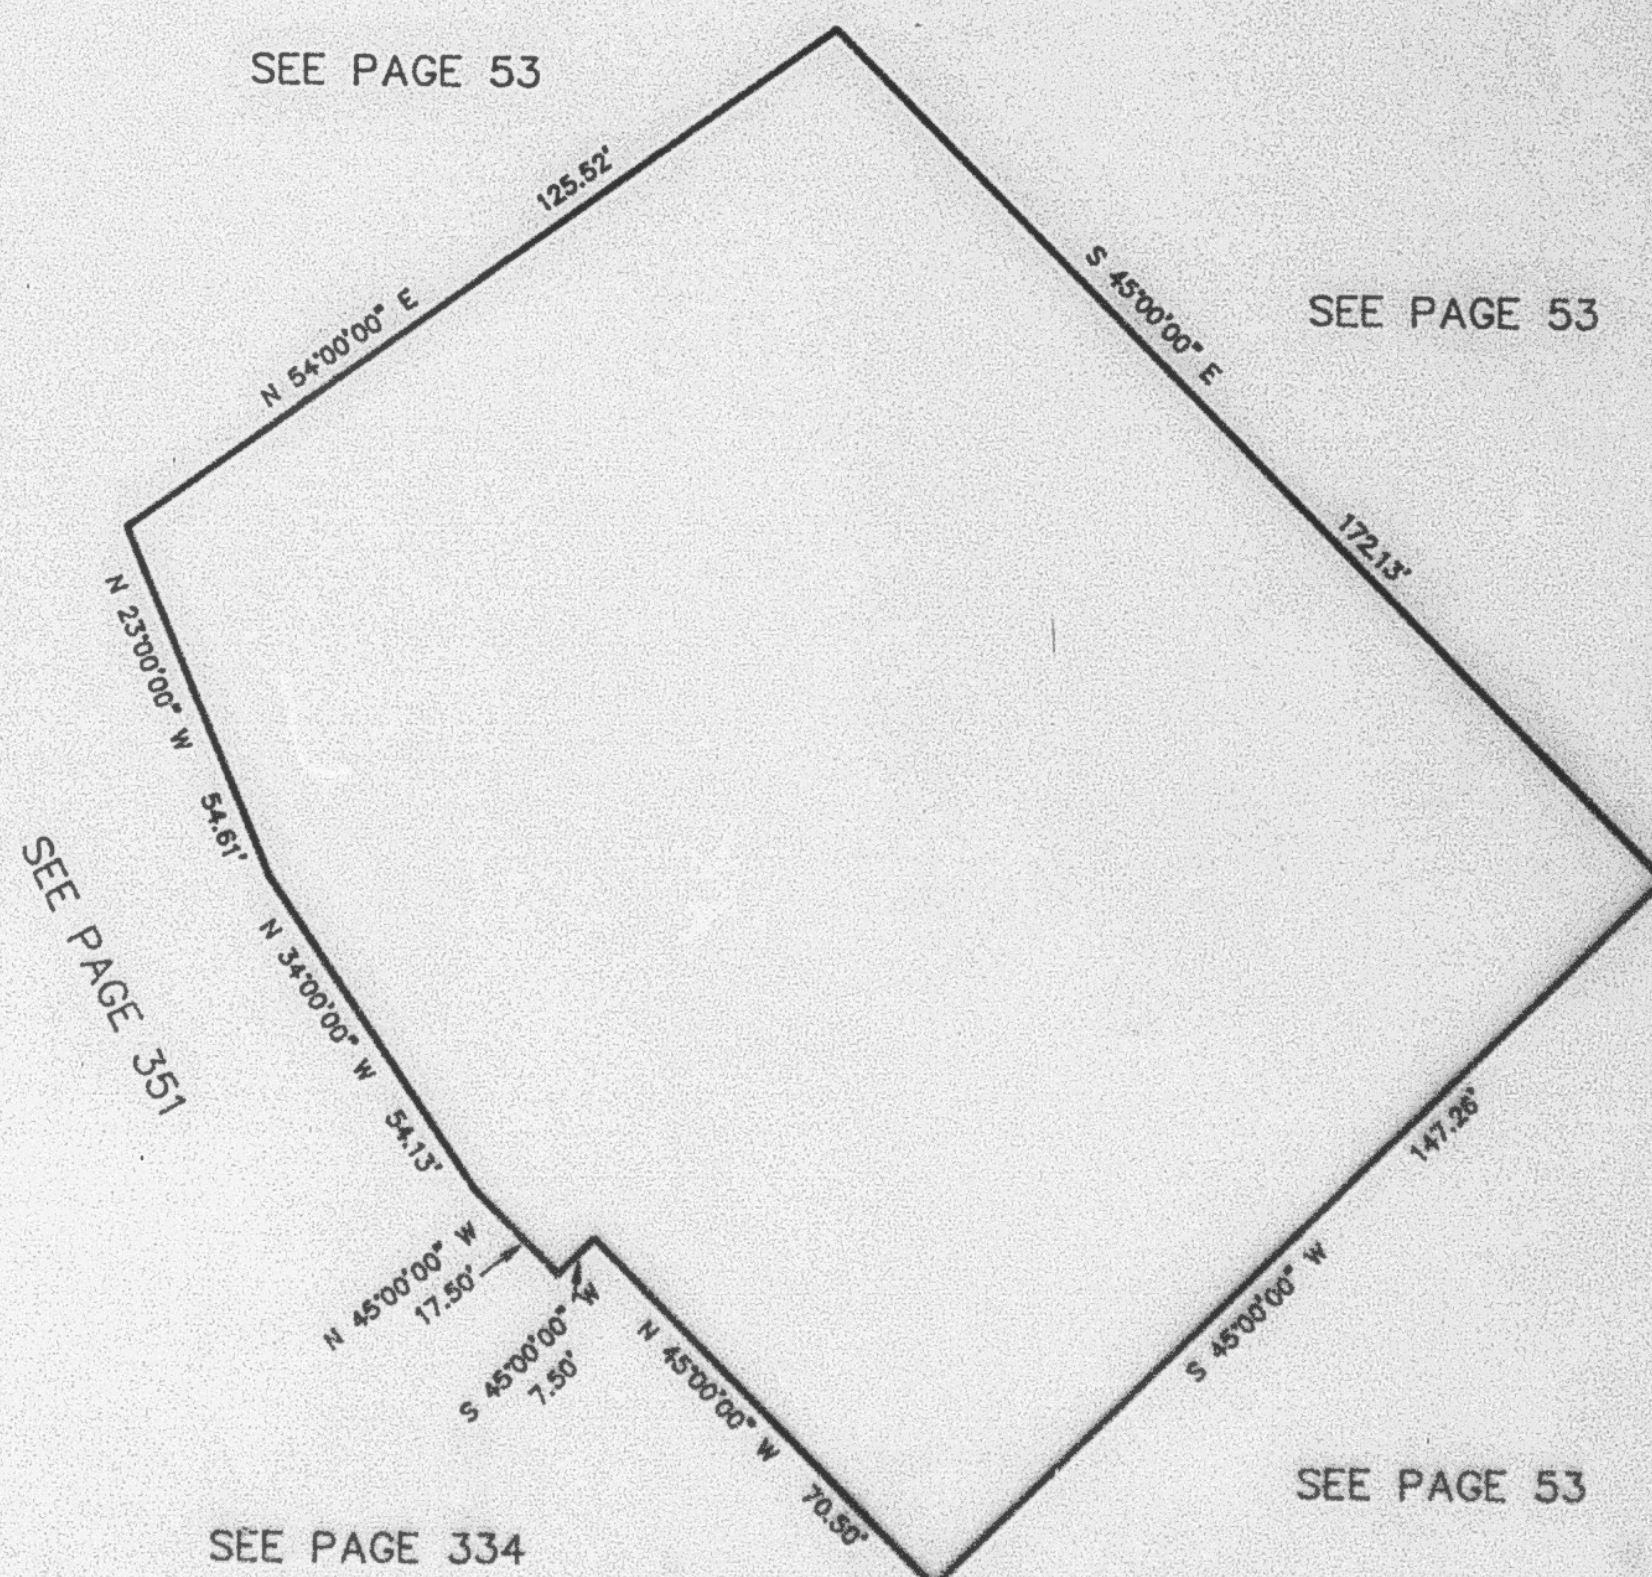

SEE PAGE 334